

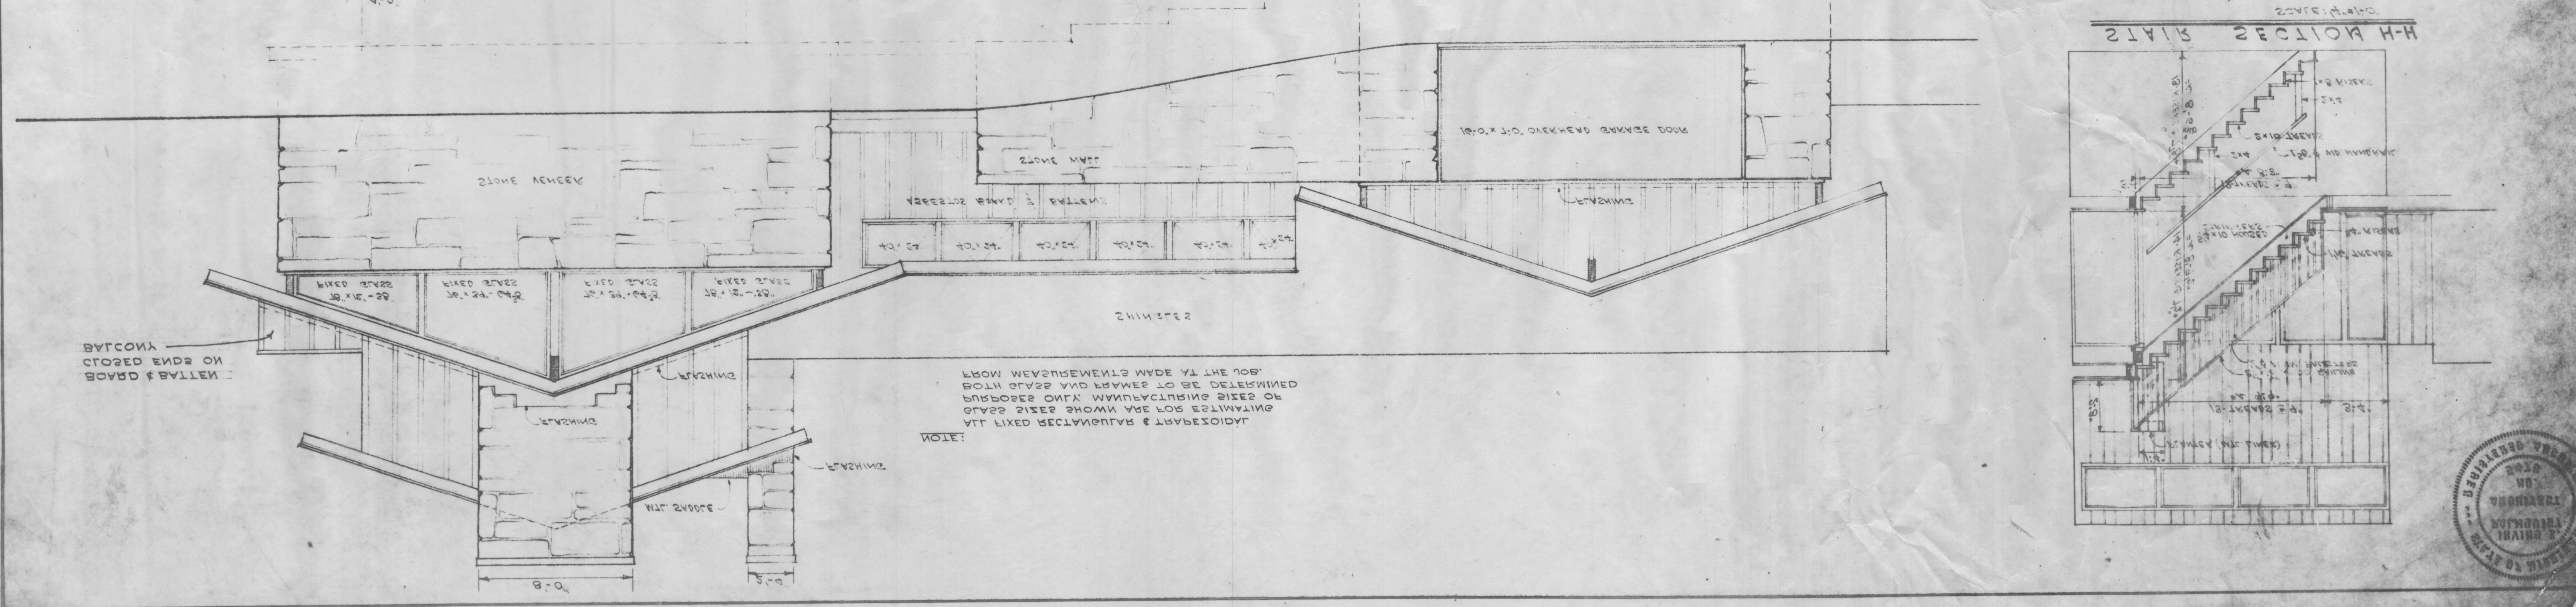
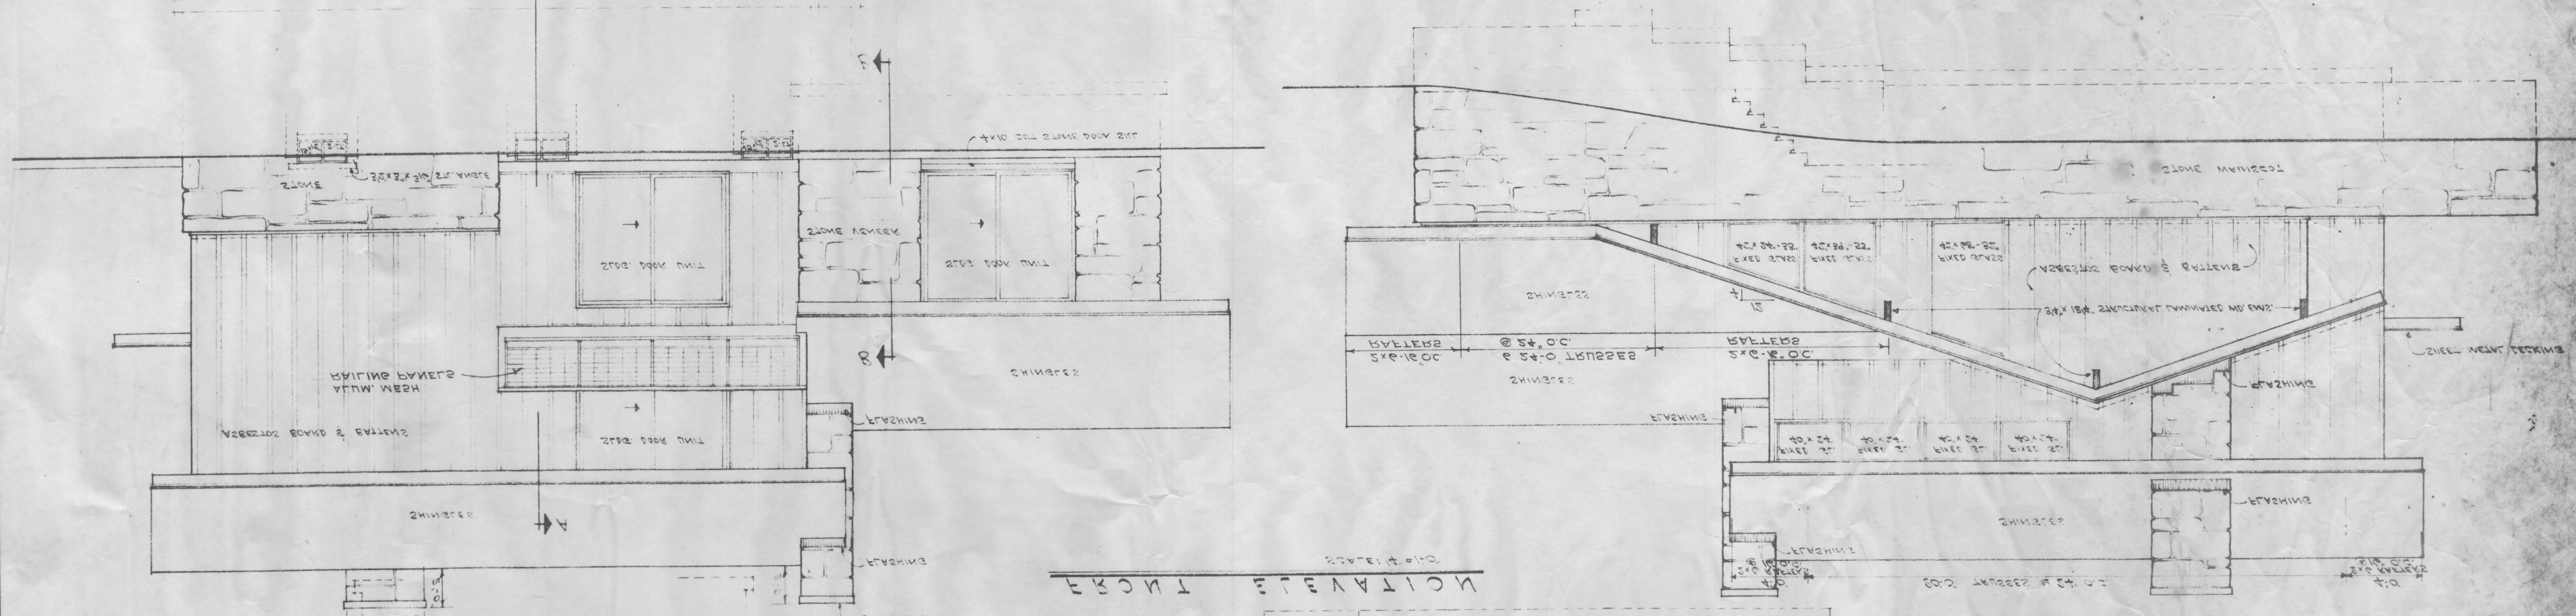


УБЫЧЕНО	□ ВМЕЩЕНИЕ	_____	_____
ПРОВЕРЕНО	□ ВЫВОДСТВО	_____	_____
ВВЕДЕНИЕ	□ ВВЕДЕНИЕ	_____	_____
ИЗДАНО	ИЗДАНО	_____	_____

МАСШТАБ: 1:50  
 КОМПАС: 1:50  
 ДИАМЕТР: 1:50  
 ДИАМЕТР: 1:50





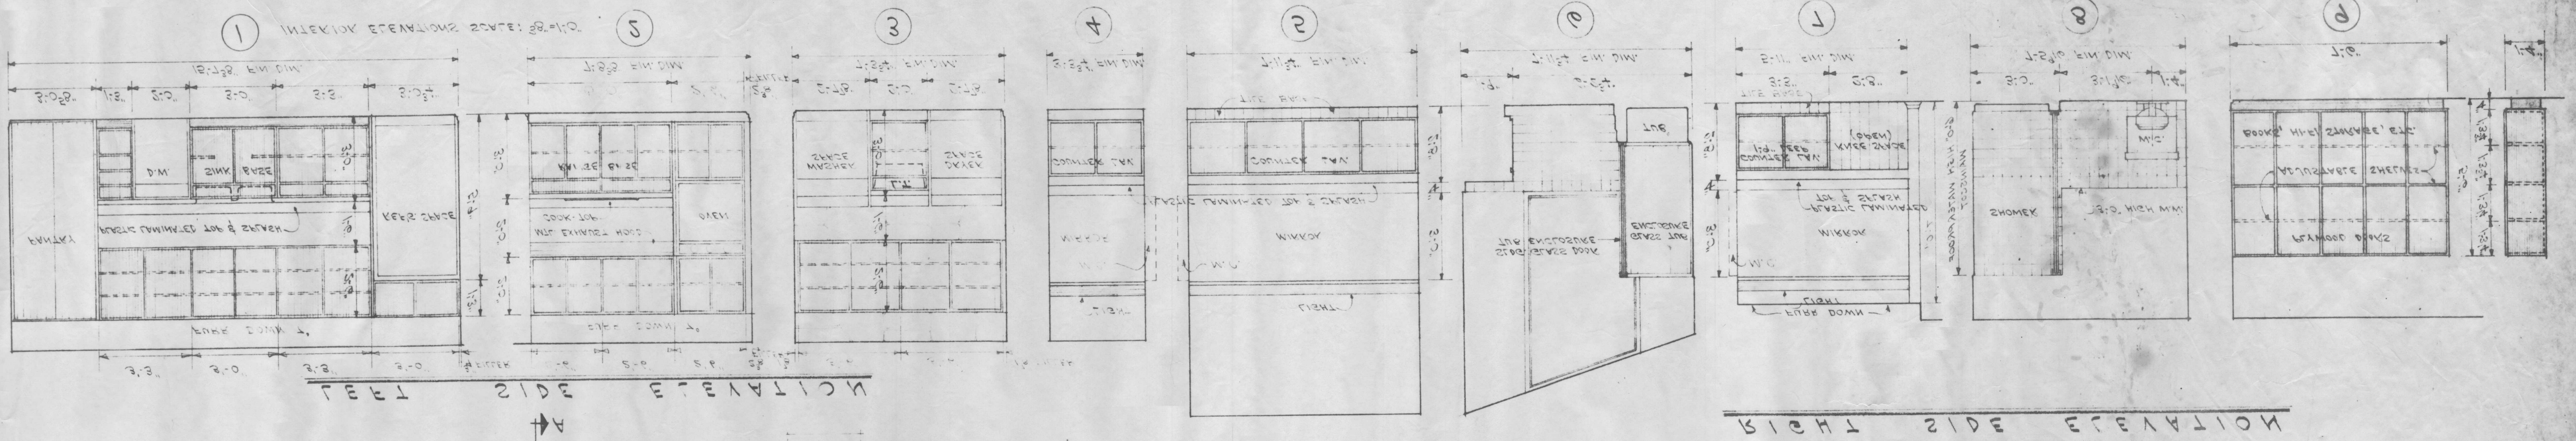



NOTE:  
 FROM MEASUREMENTS MADE AT THE TOP,  
 BOTH GLASS AND FRAMES TO BE DETERMINED  
 PURPOSES ONLY MANUFACTURING SIZES OF  
 GLASS SIZES SHOWN ARE FOR INDICATION  
 ALL FIXED RECTANGLES & SQUARES

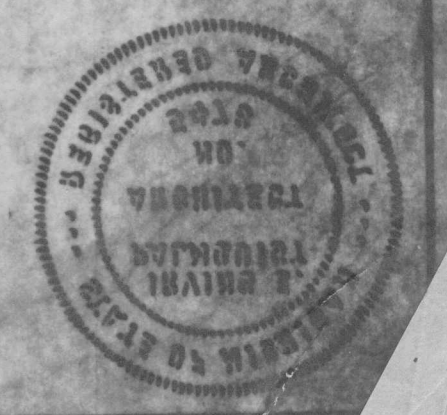

APPROVED	ISSUED FOR	DATE	REVISIONS BY	DATE
CHECKED	PRELIMINARY			
PRODUCTION				
PRELIMINARY				

NOTE:  
 1. ALL WORK TO BE DONE IN ACCORDANCE WITH THE SPECIFICATIONS AND NOTES.  
 2. THE CONTRACTOR SHALL BE RESPONSIBLE FOR OBTAINING ALL NECESSARY PERMITS.  
 3. THE CONTRACTOR SHALL BE RESPONSIBLE FOR THE PROTECTION OF ALL EXISTING UTILITIES.

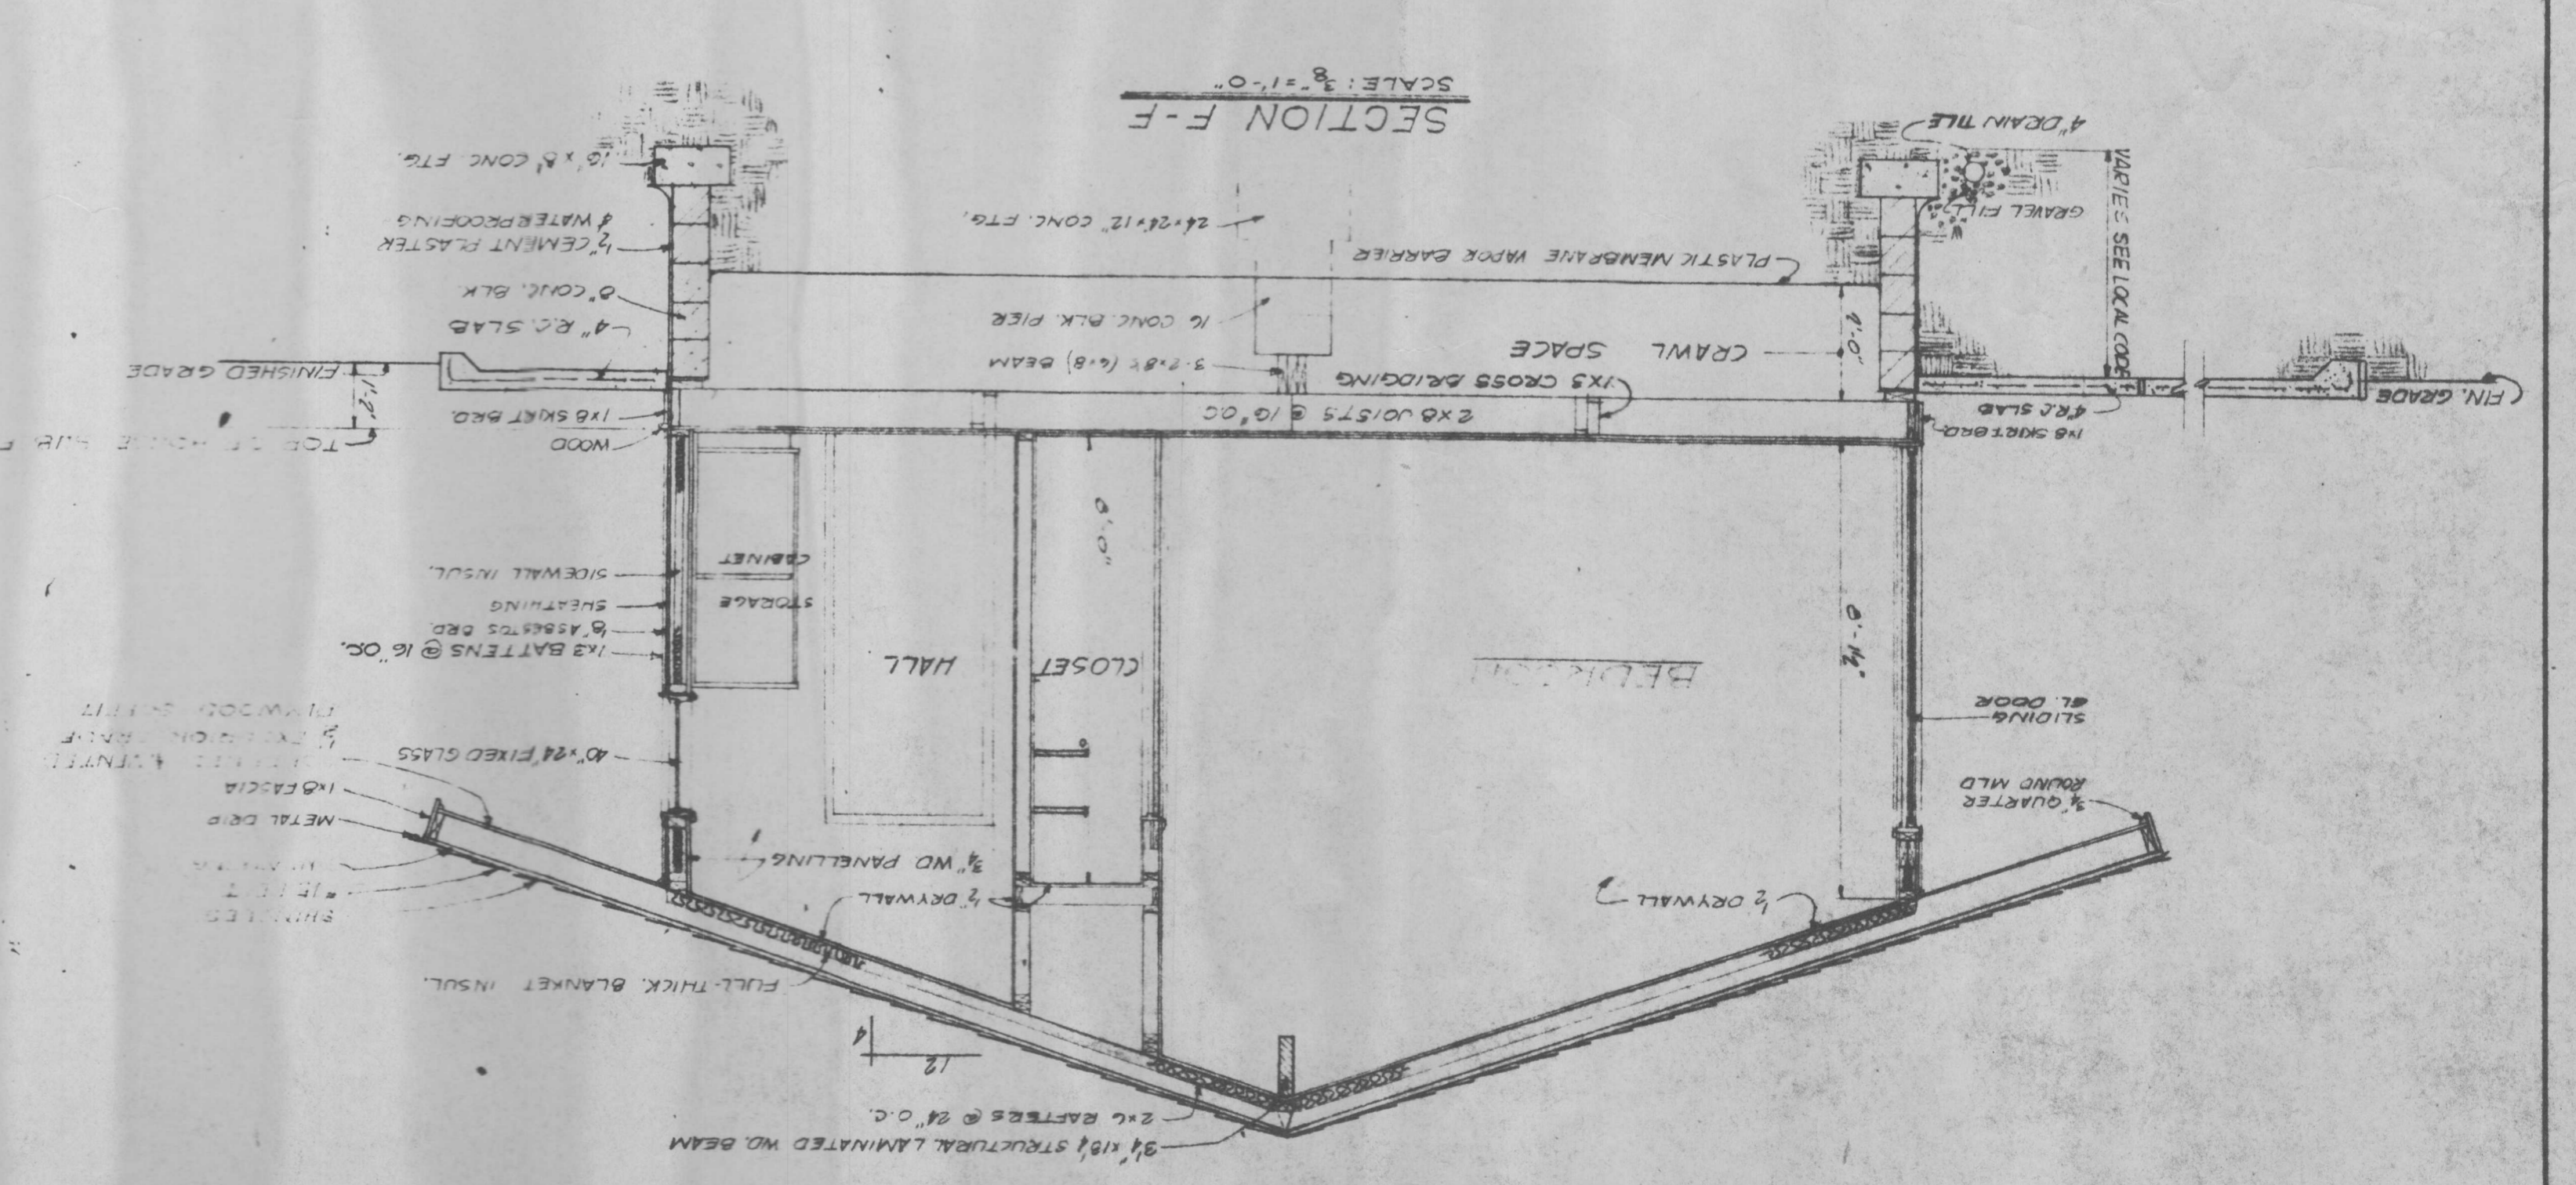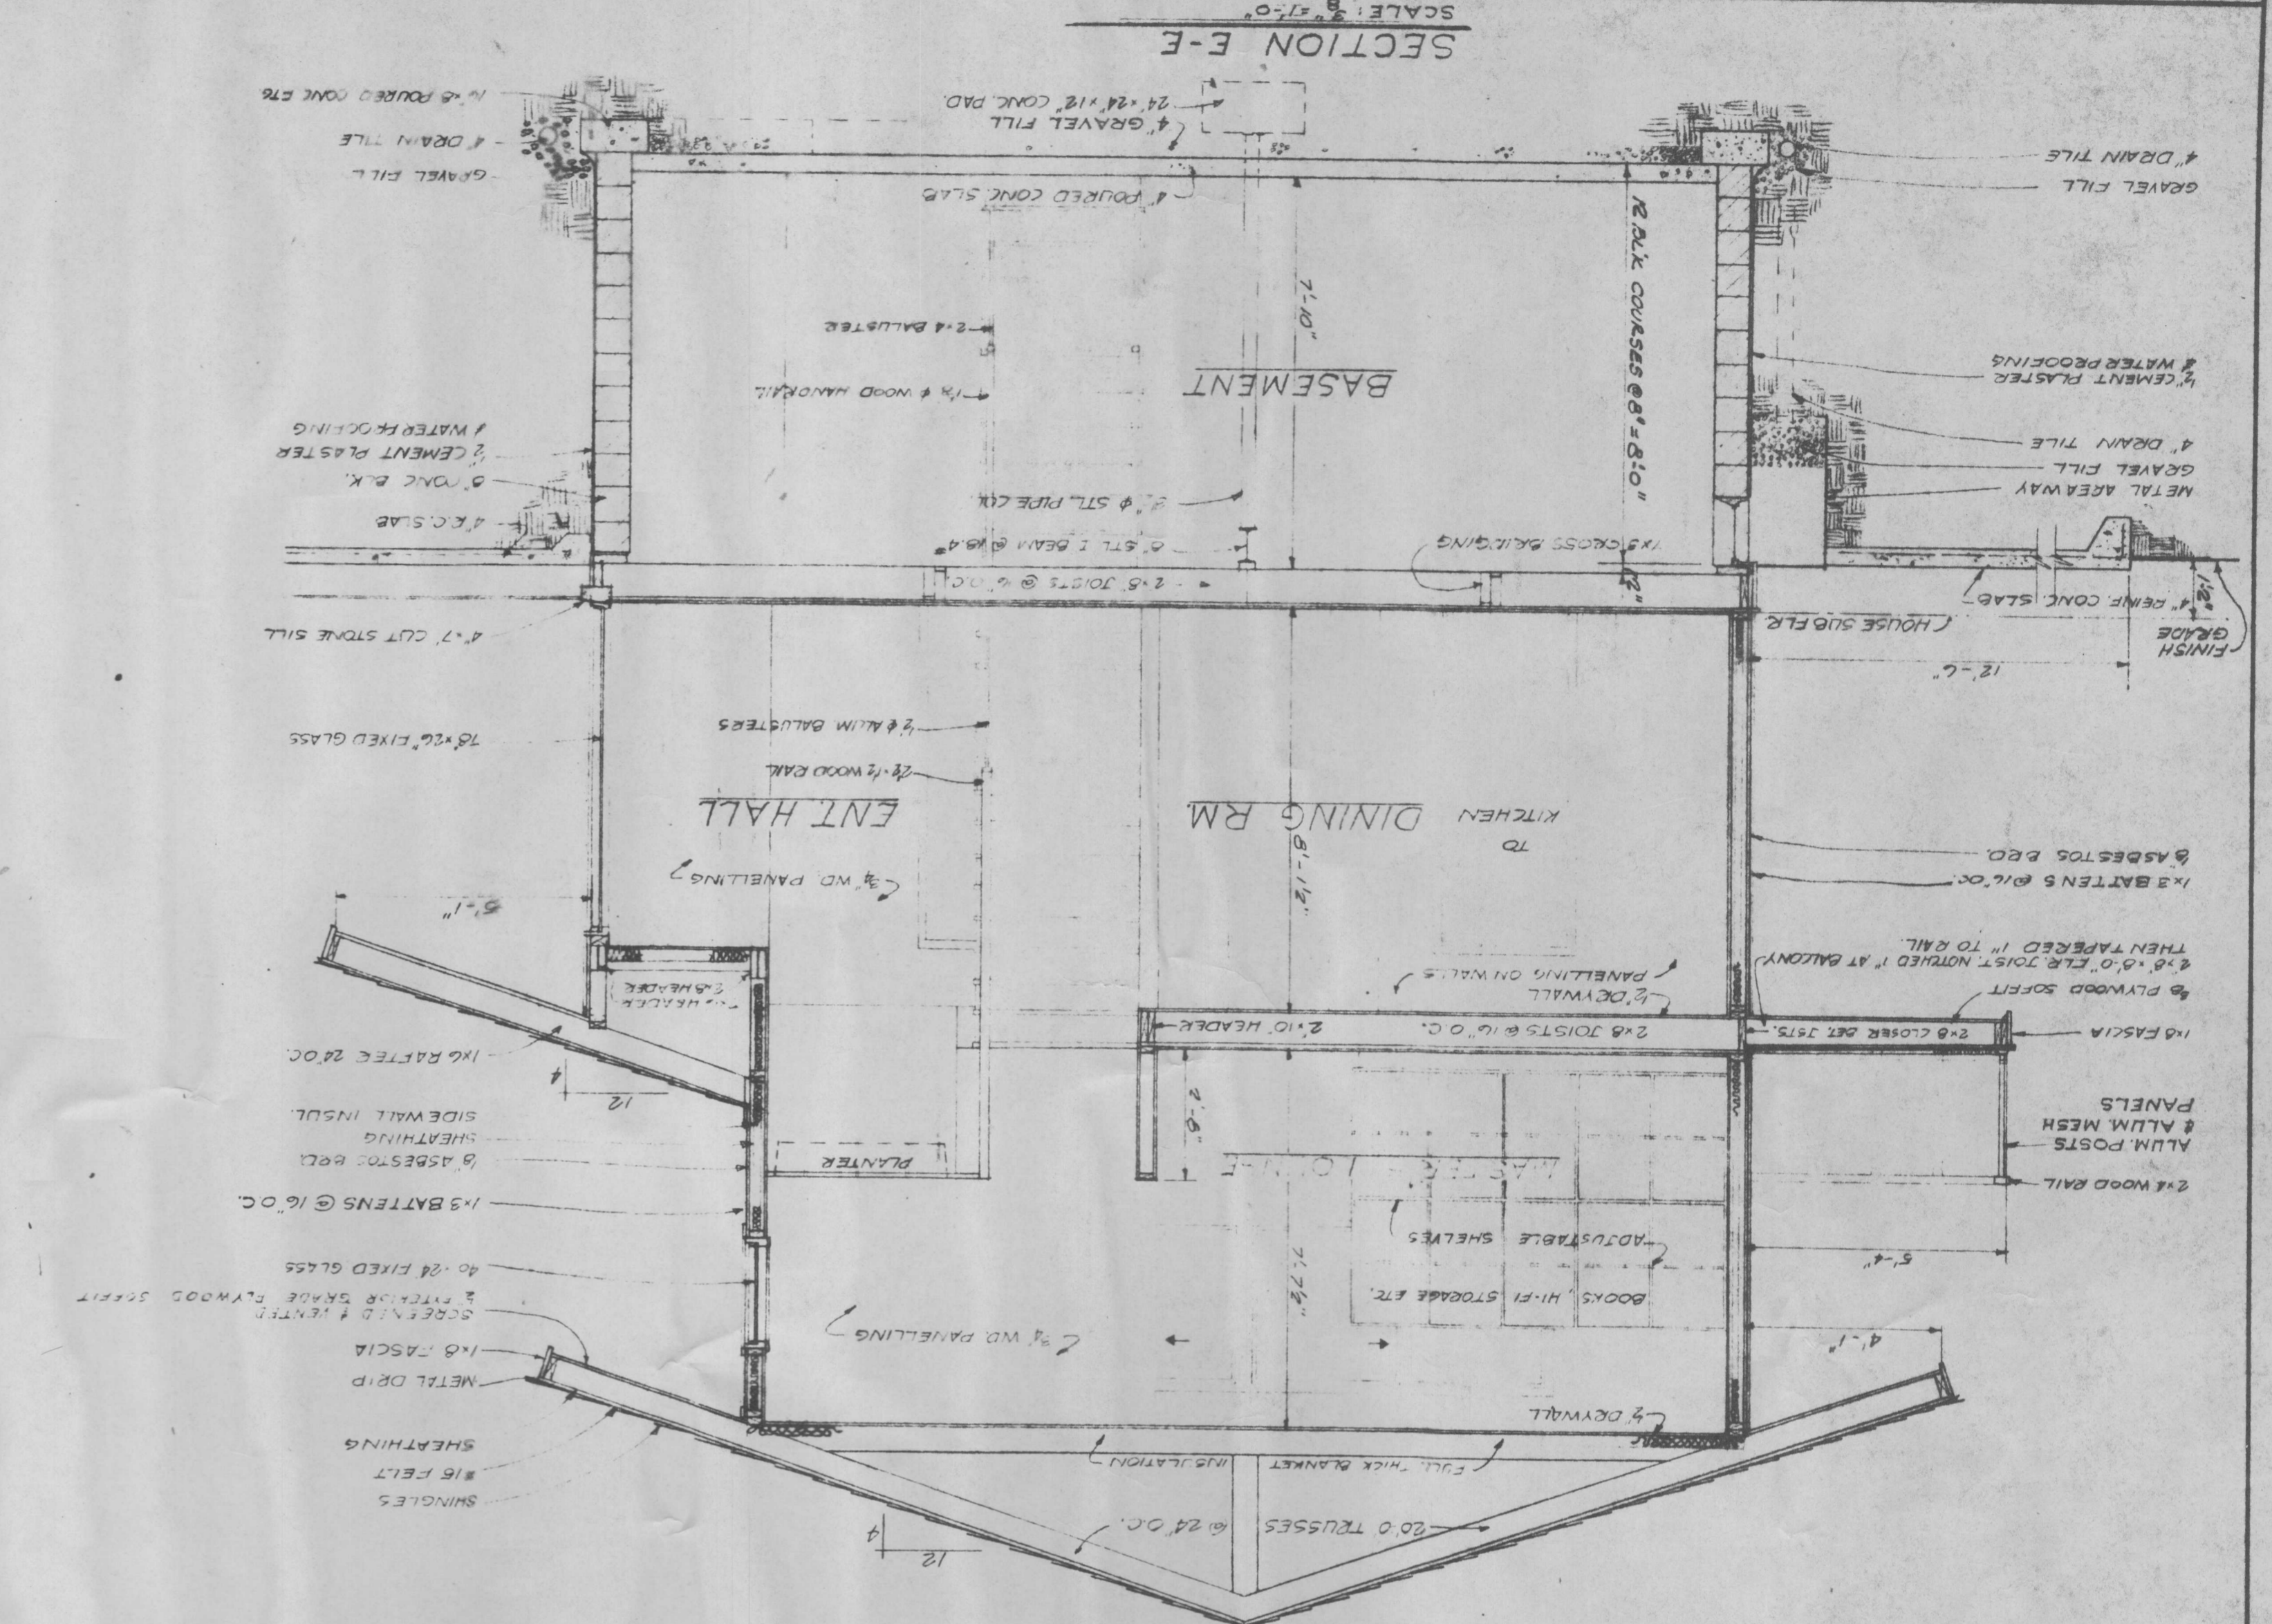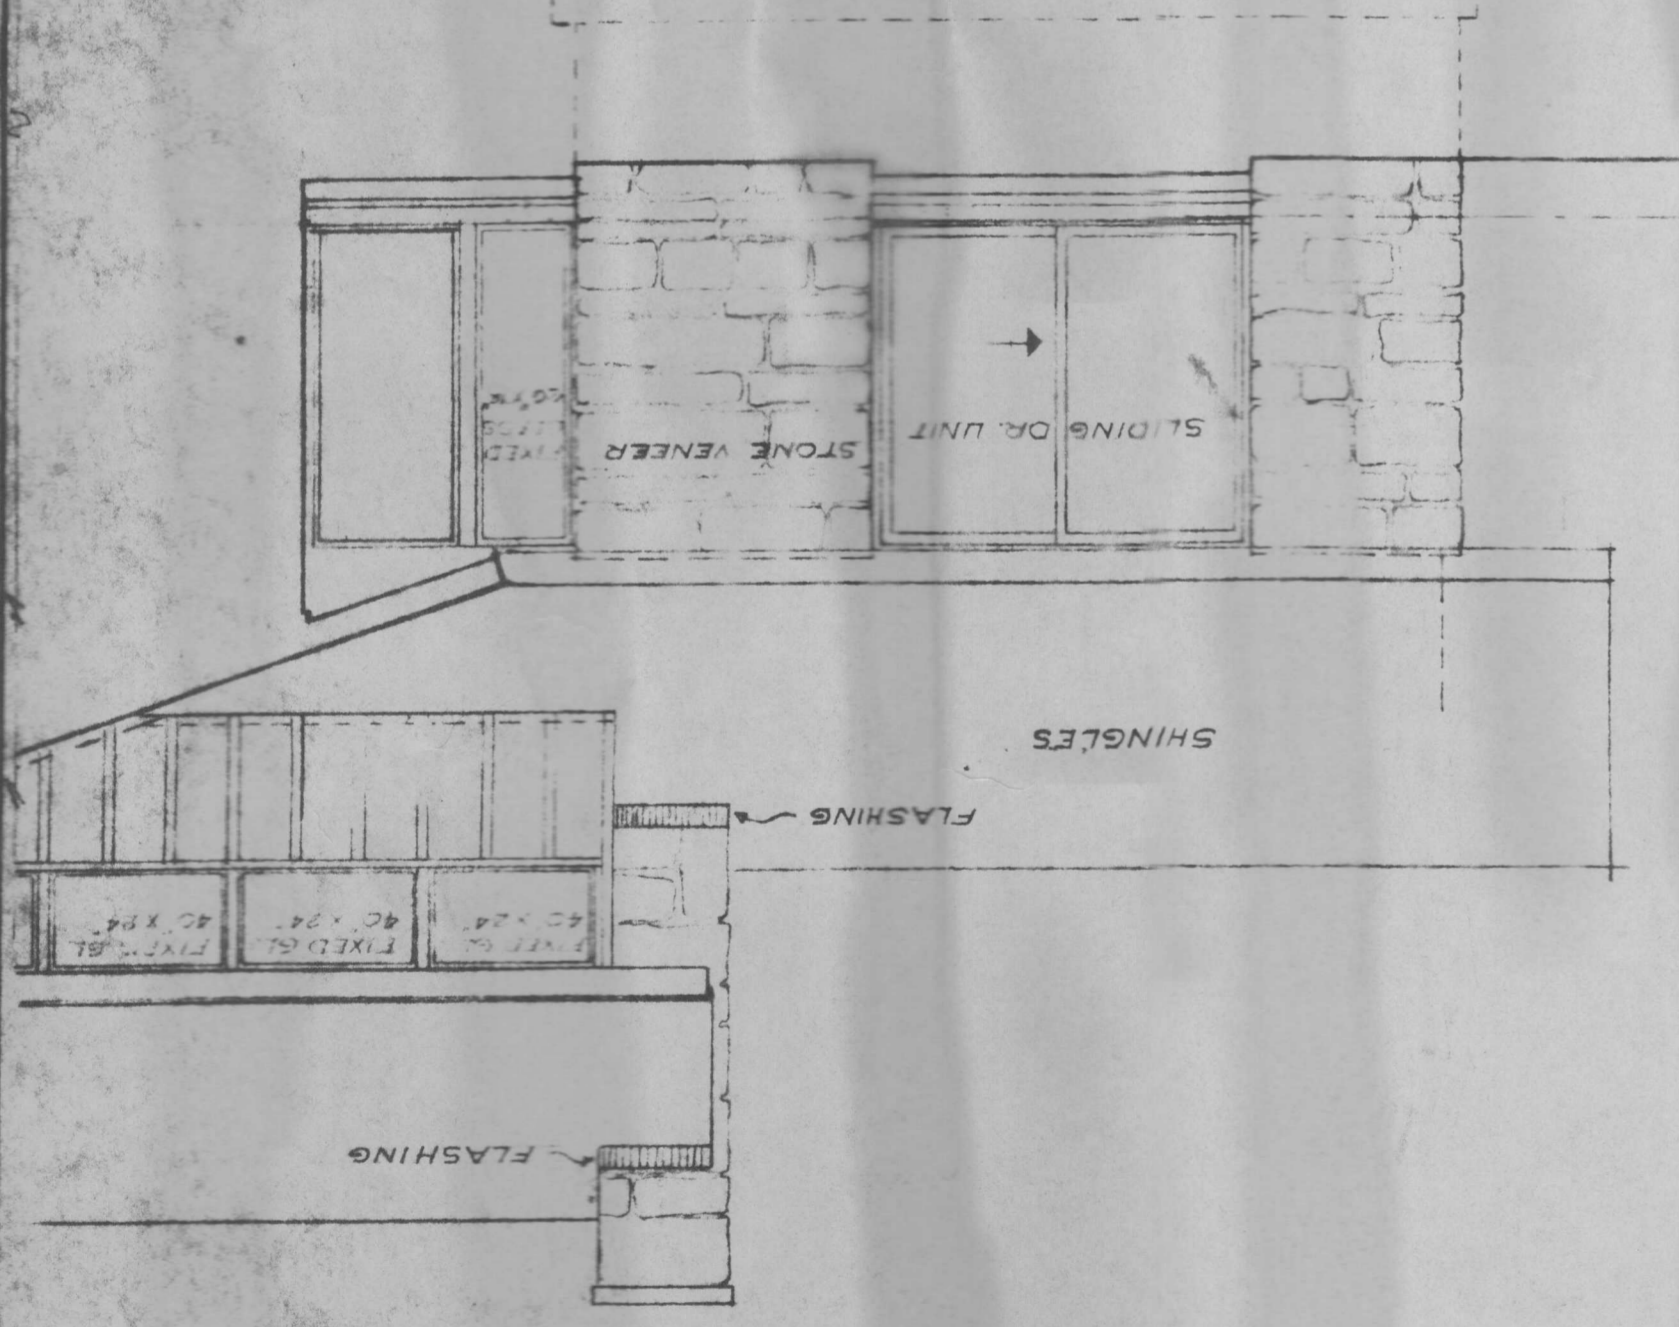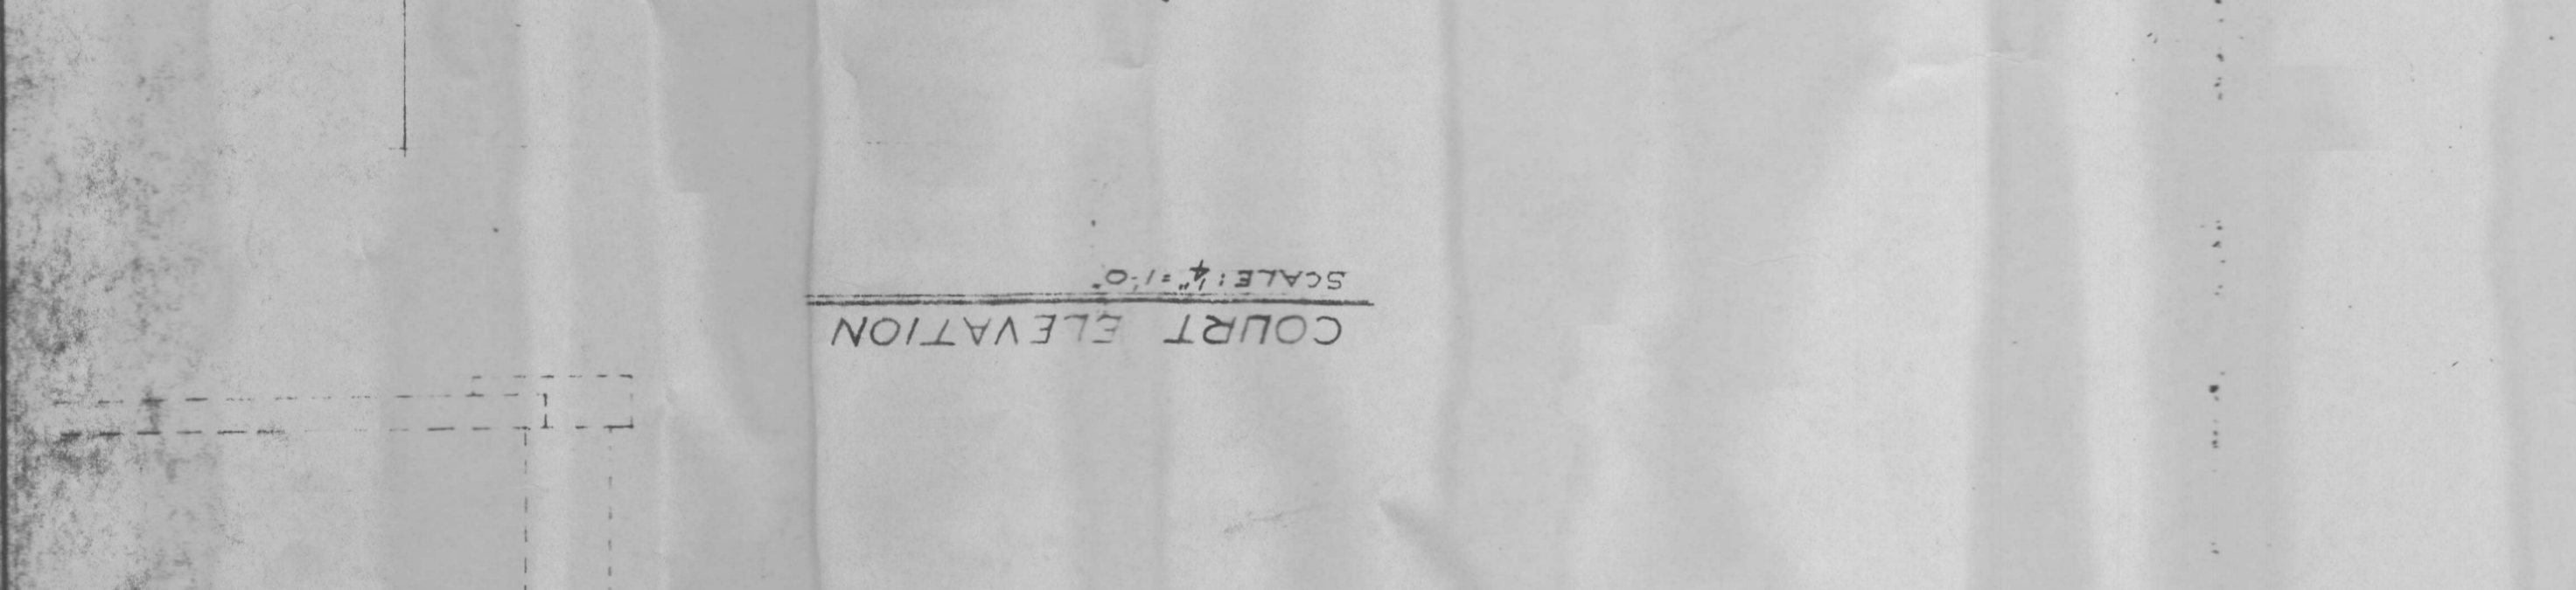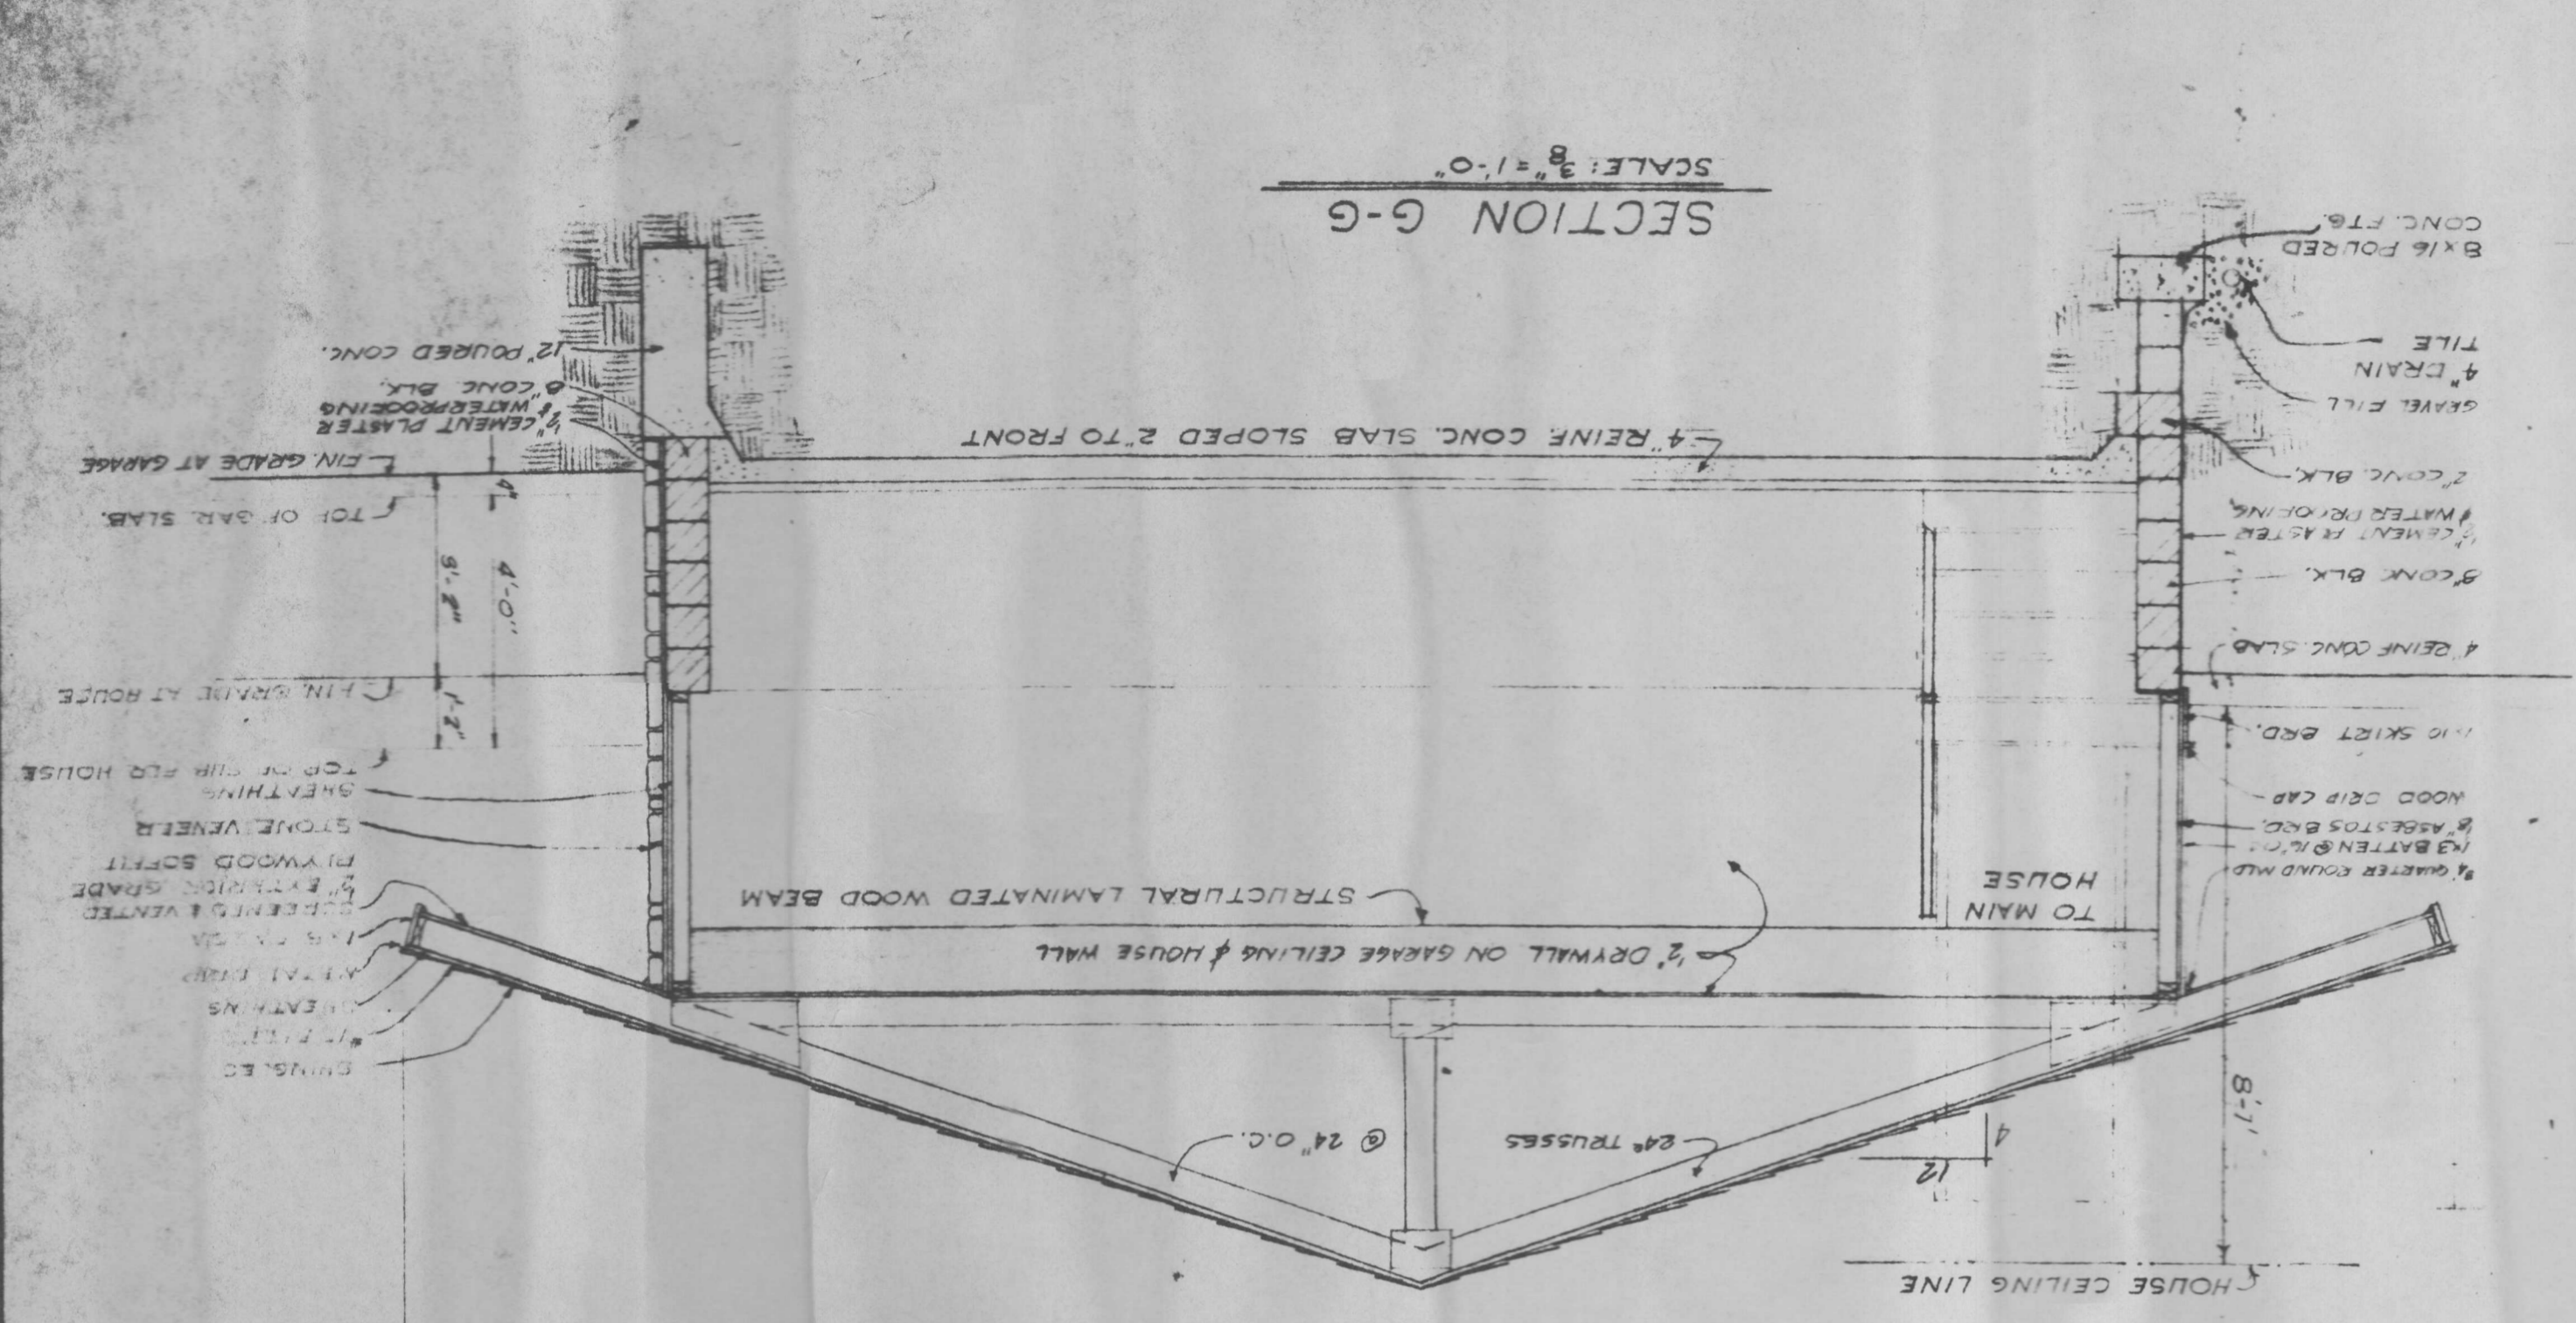

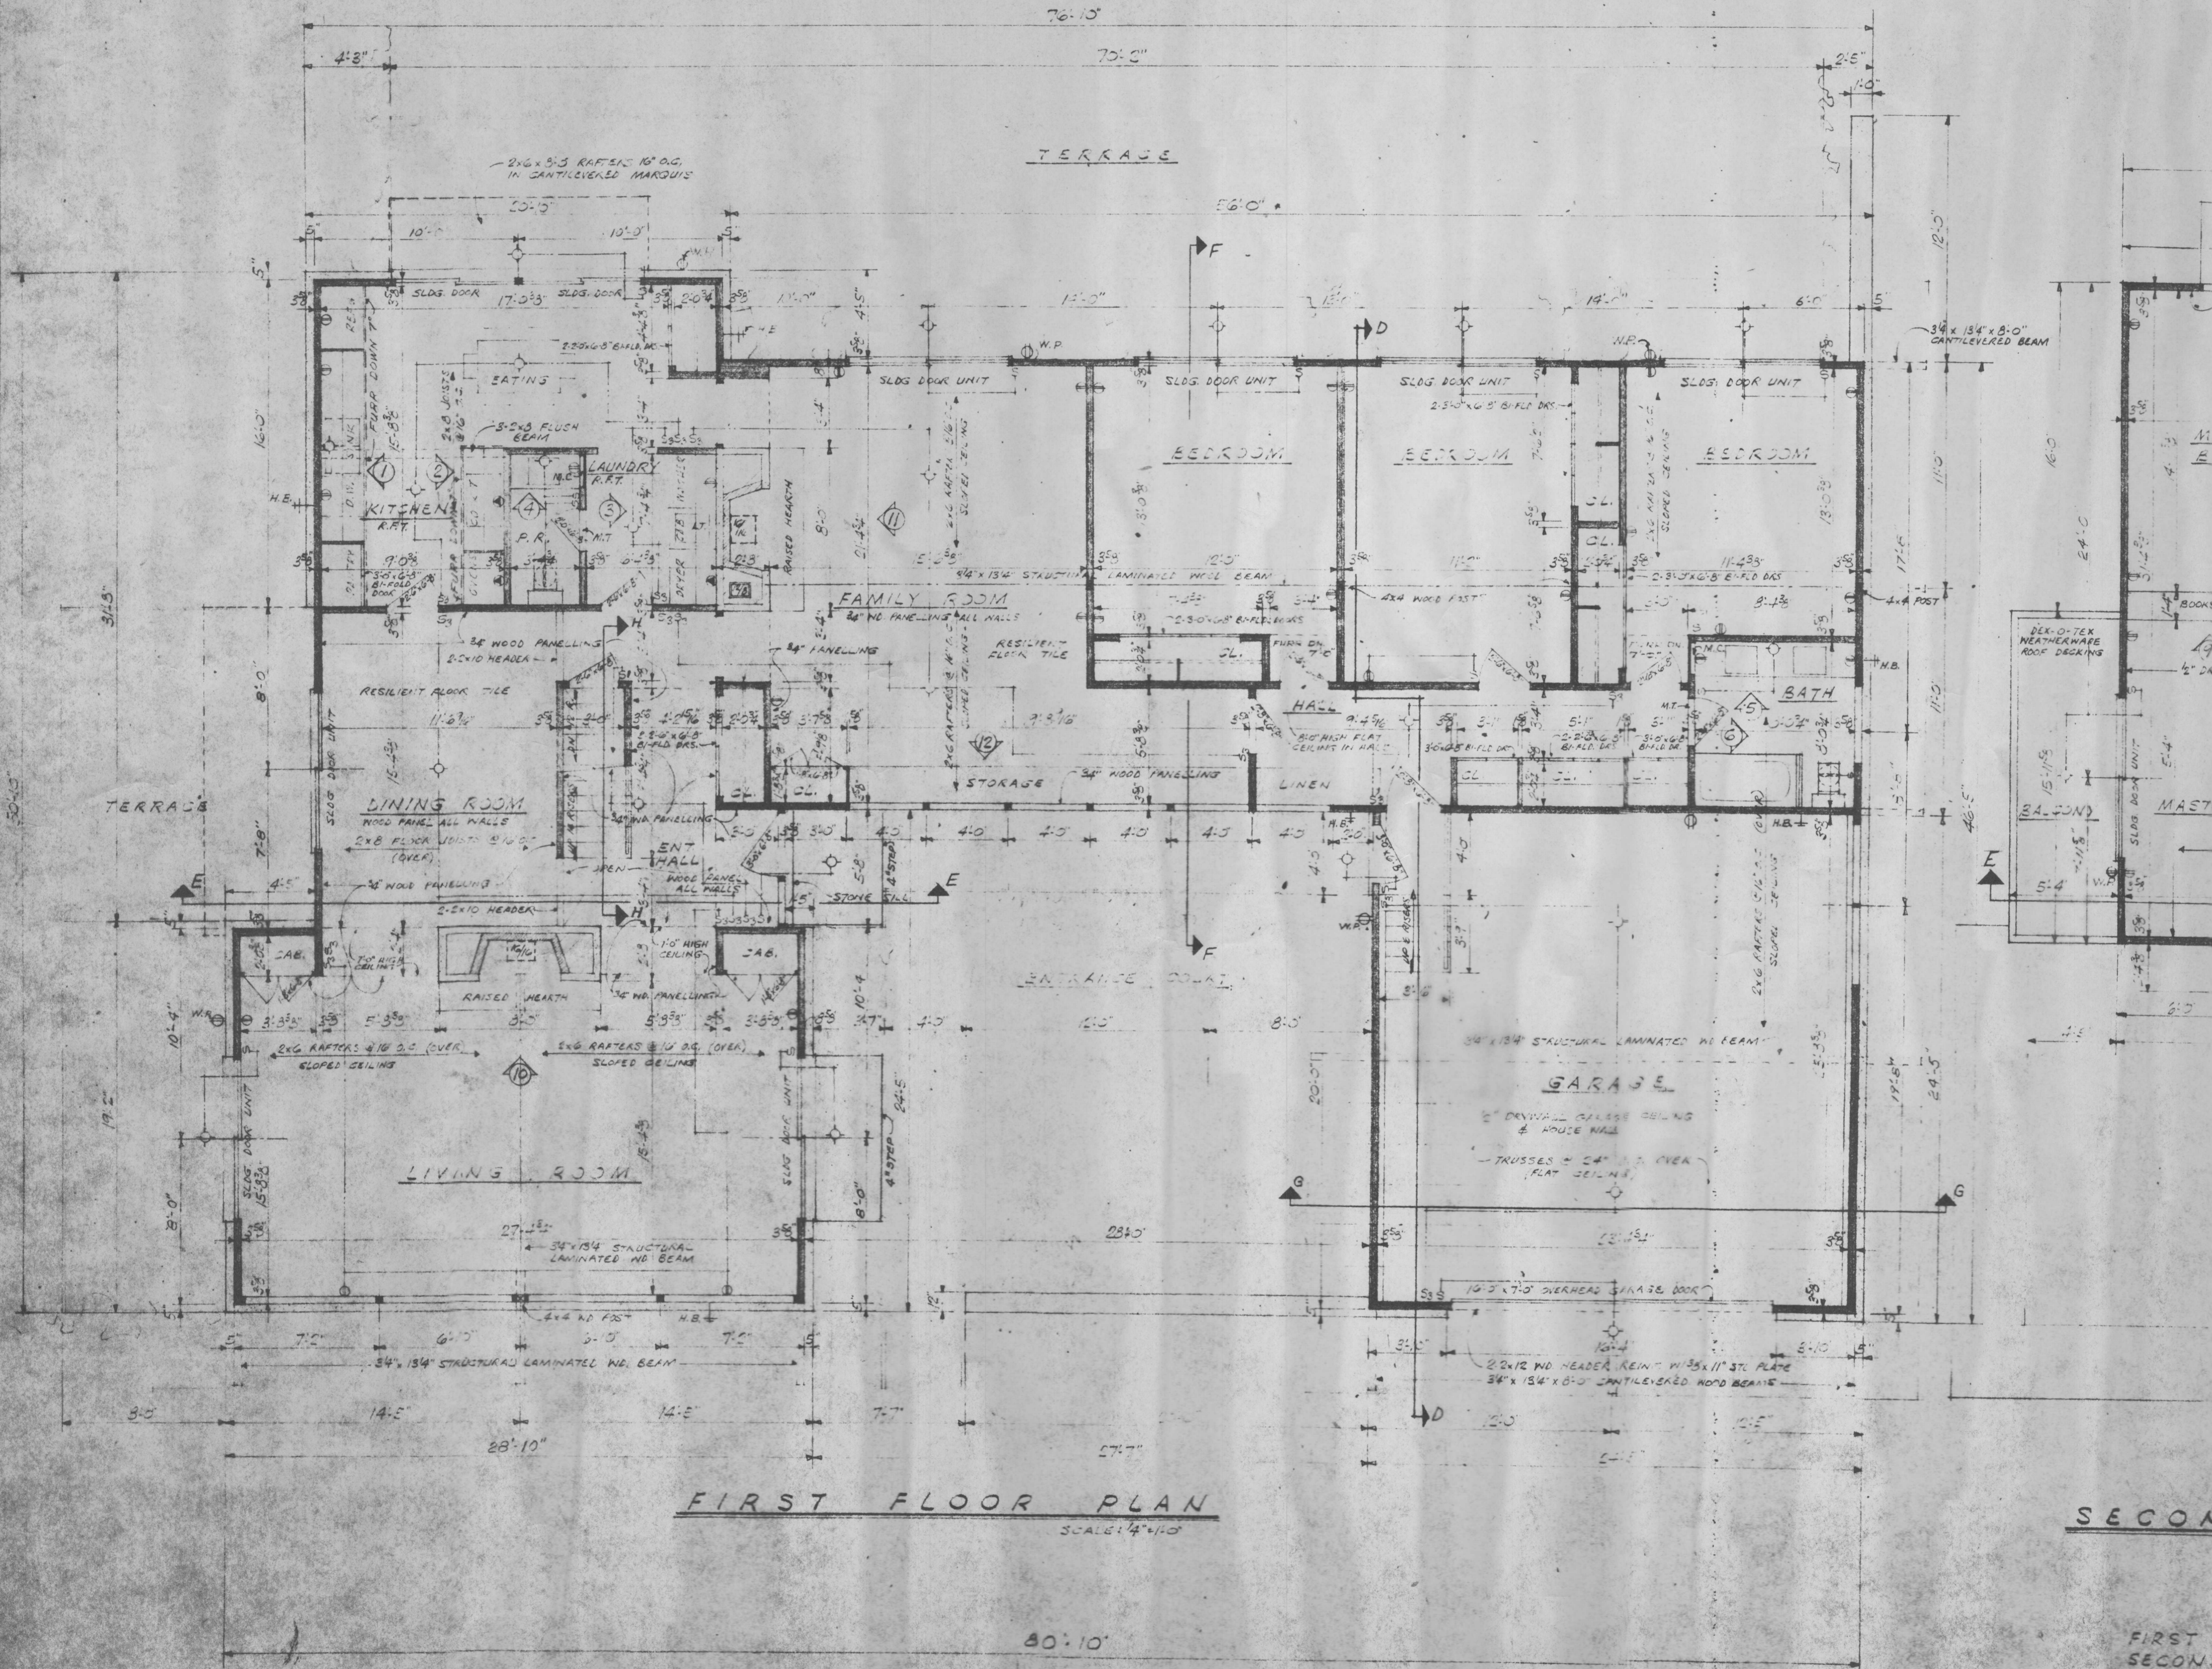

**FIRST FLOOR PLAN**

SCALE: 1/4" = 1'-0"



ISSUED FOR	DATE	REVISIONS BY	DATE	NOTE
PRELIMINARY				
CHECKED				
APPROVED				

NOTE:  
© COPYRIGHT BY HOME PLANNERS, INC., WYOMING, AND IS NOT TO BE COPIED OR REPRODUCED WITHOUT WRITTEN PERMISSION.

SECOND


FIRST SECOND



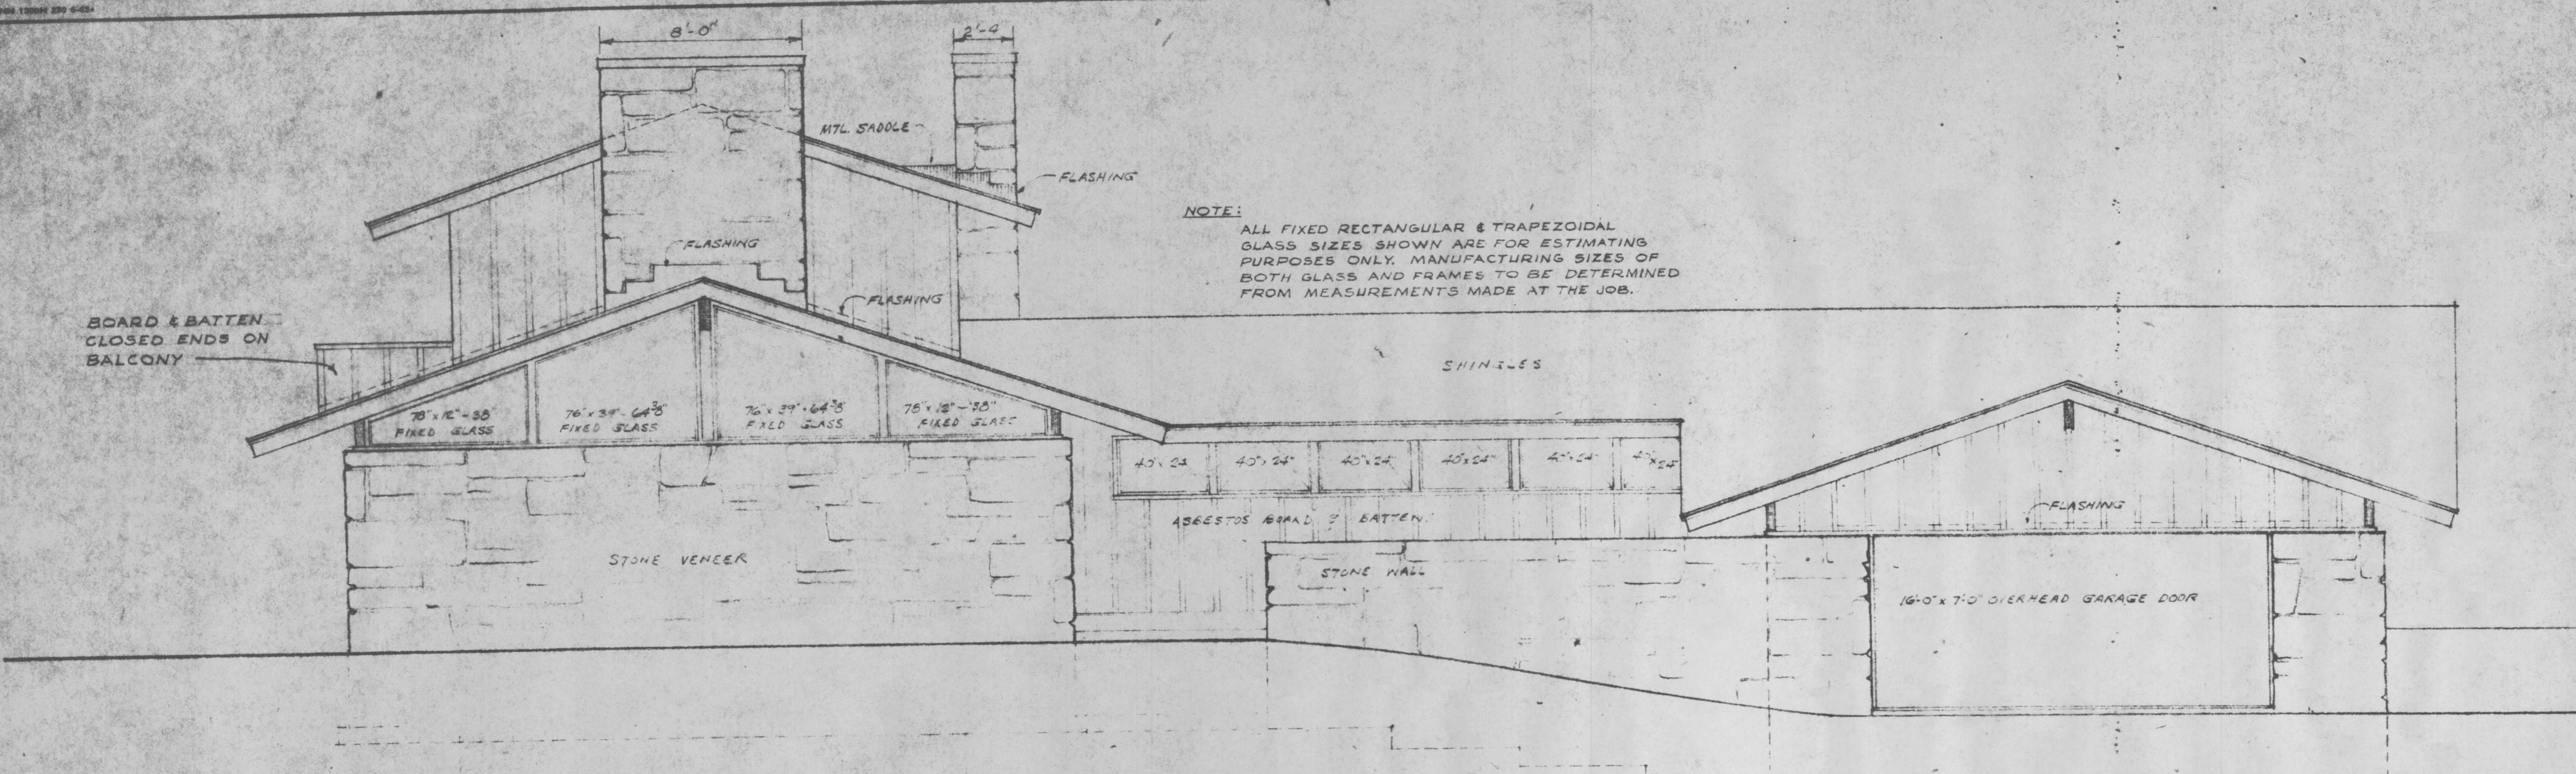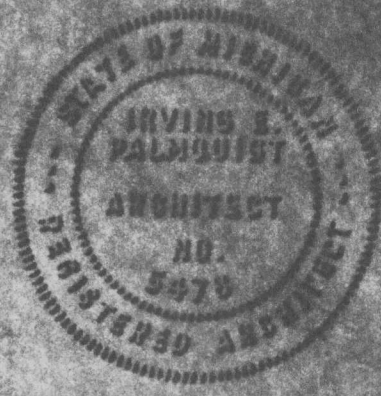


NOTE:  
ALL FIXED RECTANGULAR & TRAPEZOIDAL  
GLASS SIZES SHOWN ARE FOR ESTIMATING  
PURPOSES ONLY. MANUFACTURING SIZES OF  
BOTH GLASS AND FRAMES TO BE DETERMINED  
FROM MEASUREMENTS MADE AT THE JOB.


FRONT ELEVATION  
SCALE: 1/4" = 1'-0"

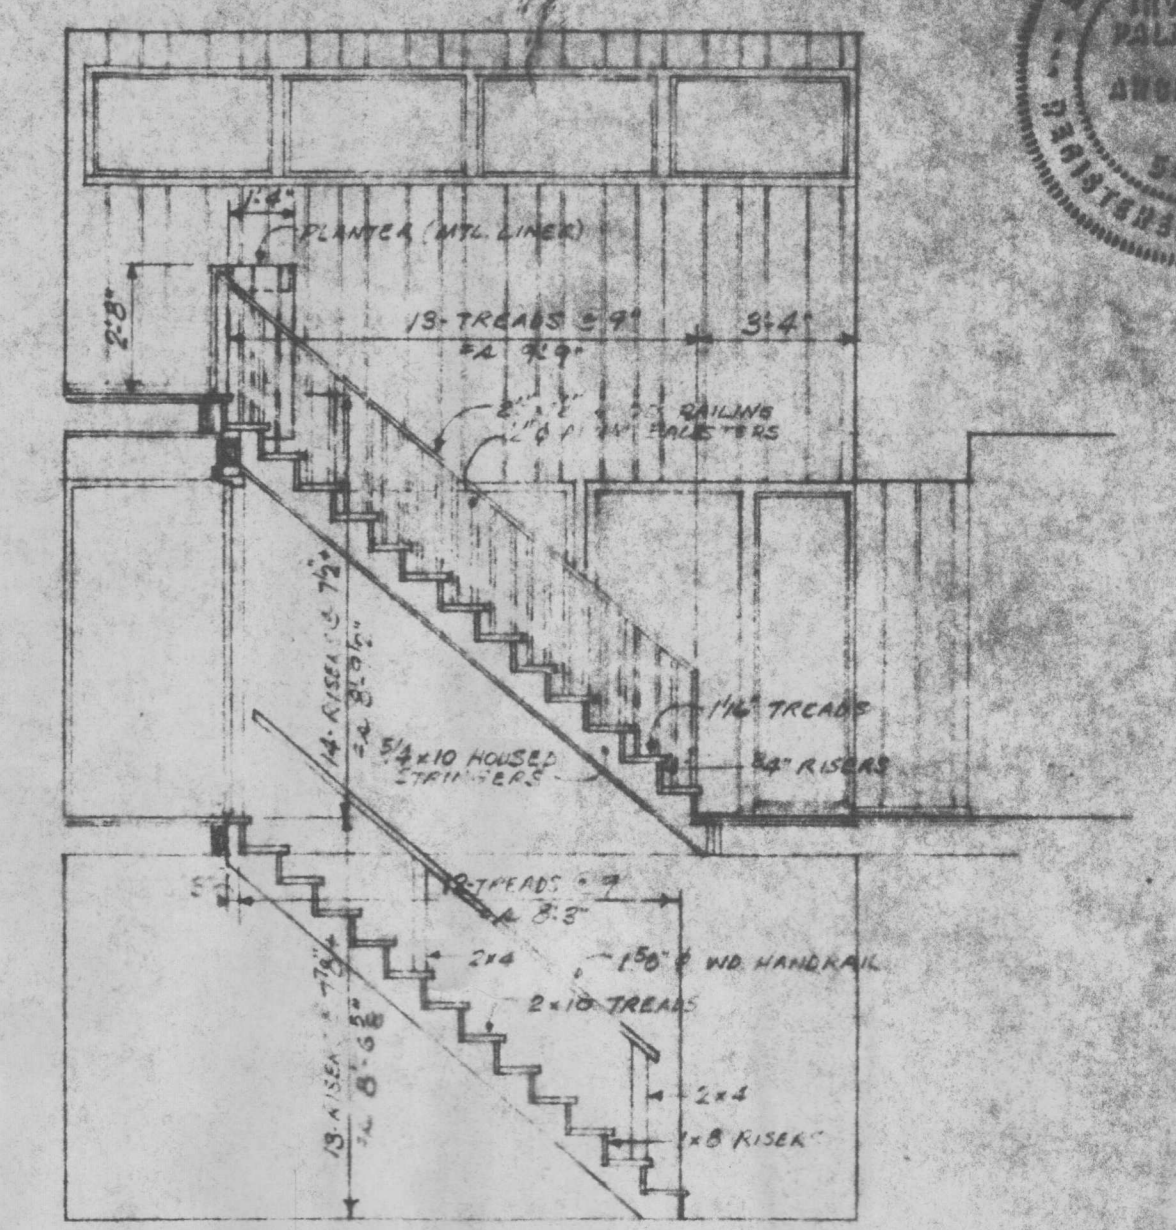


STAIR SECTION H-H  
SCALE: 1/4" = 1'-0"

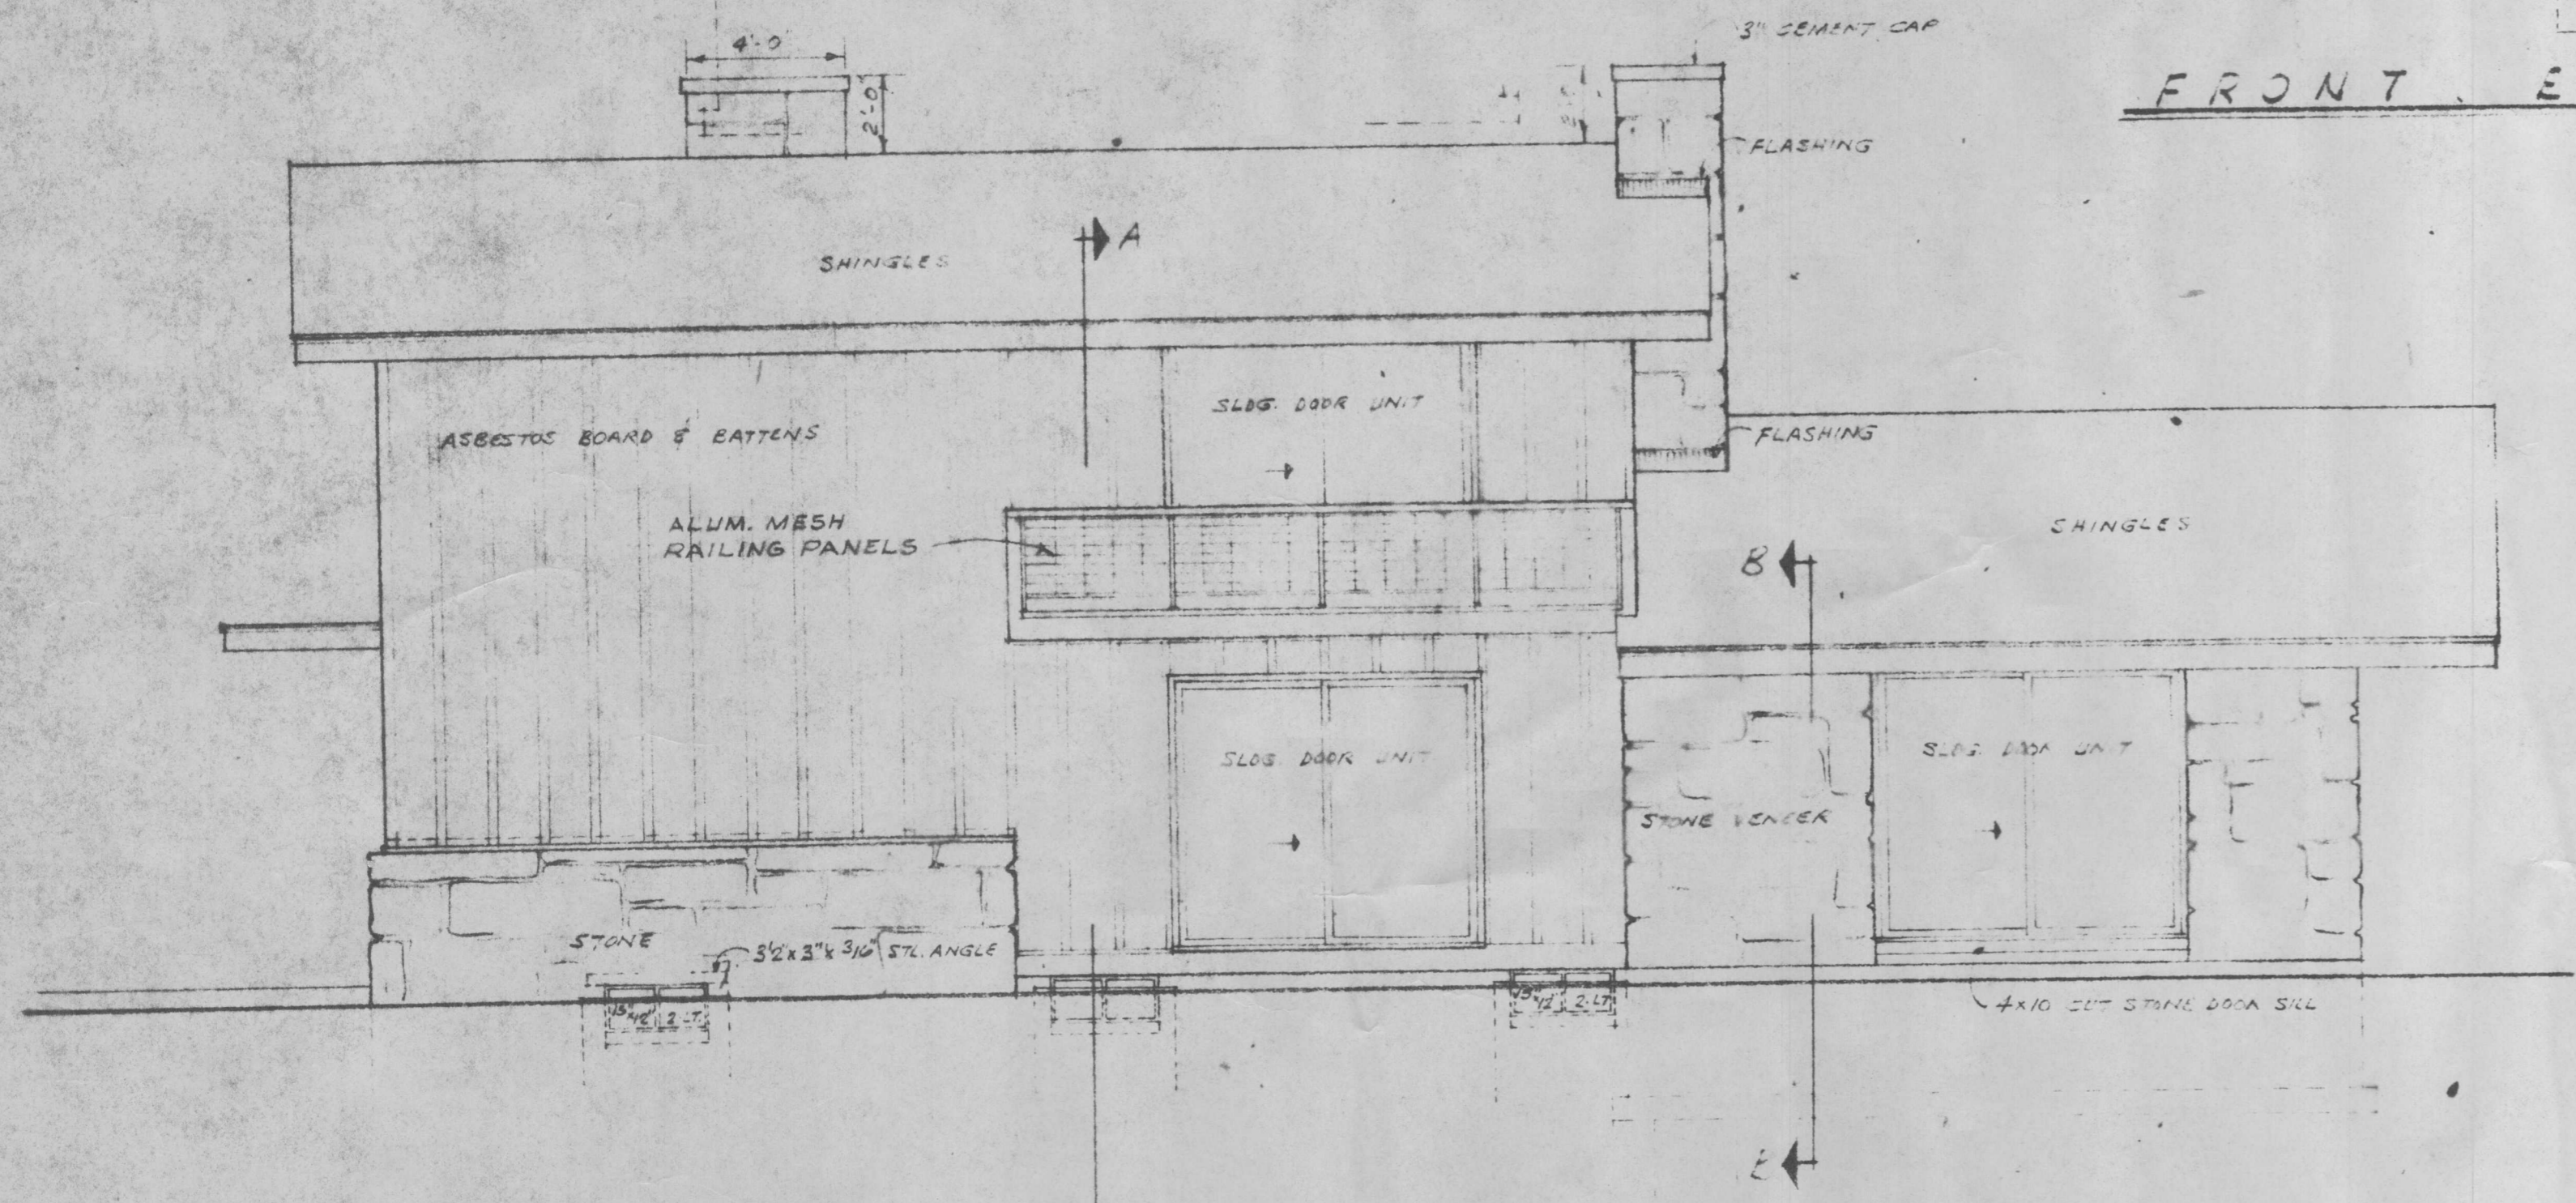

LEFT SIDE ELEVATION  
SCALE: 3/8" = 1'-0"

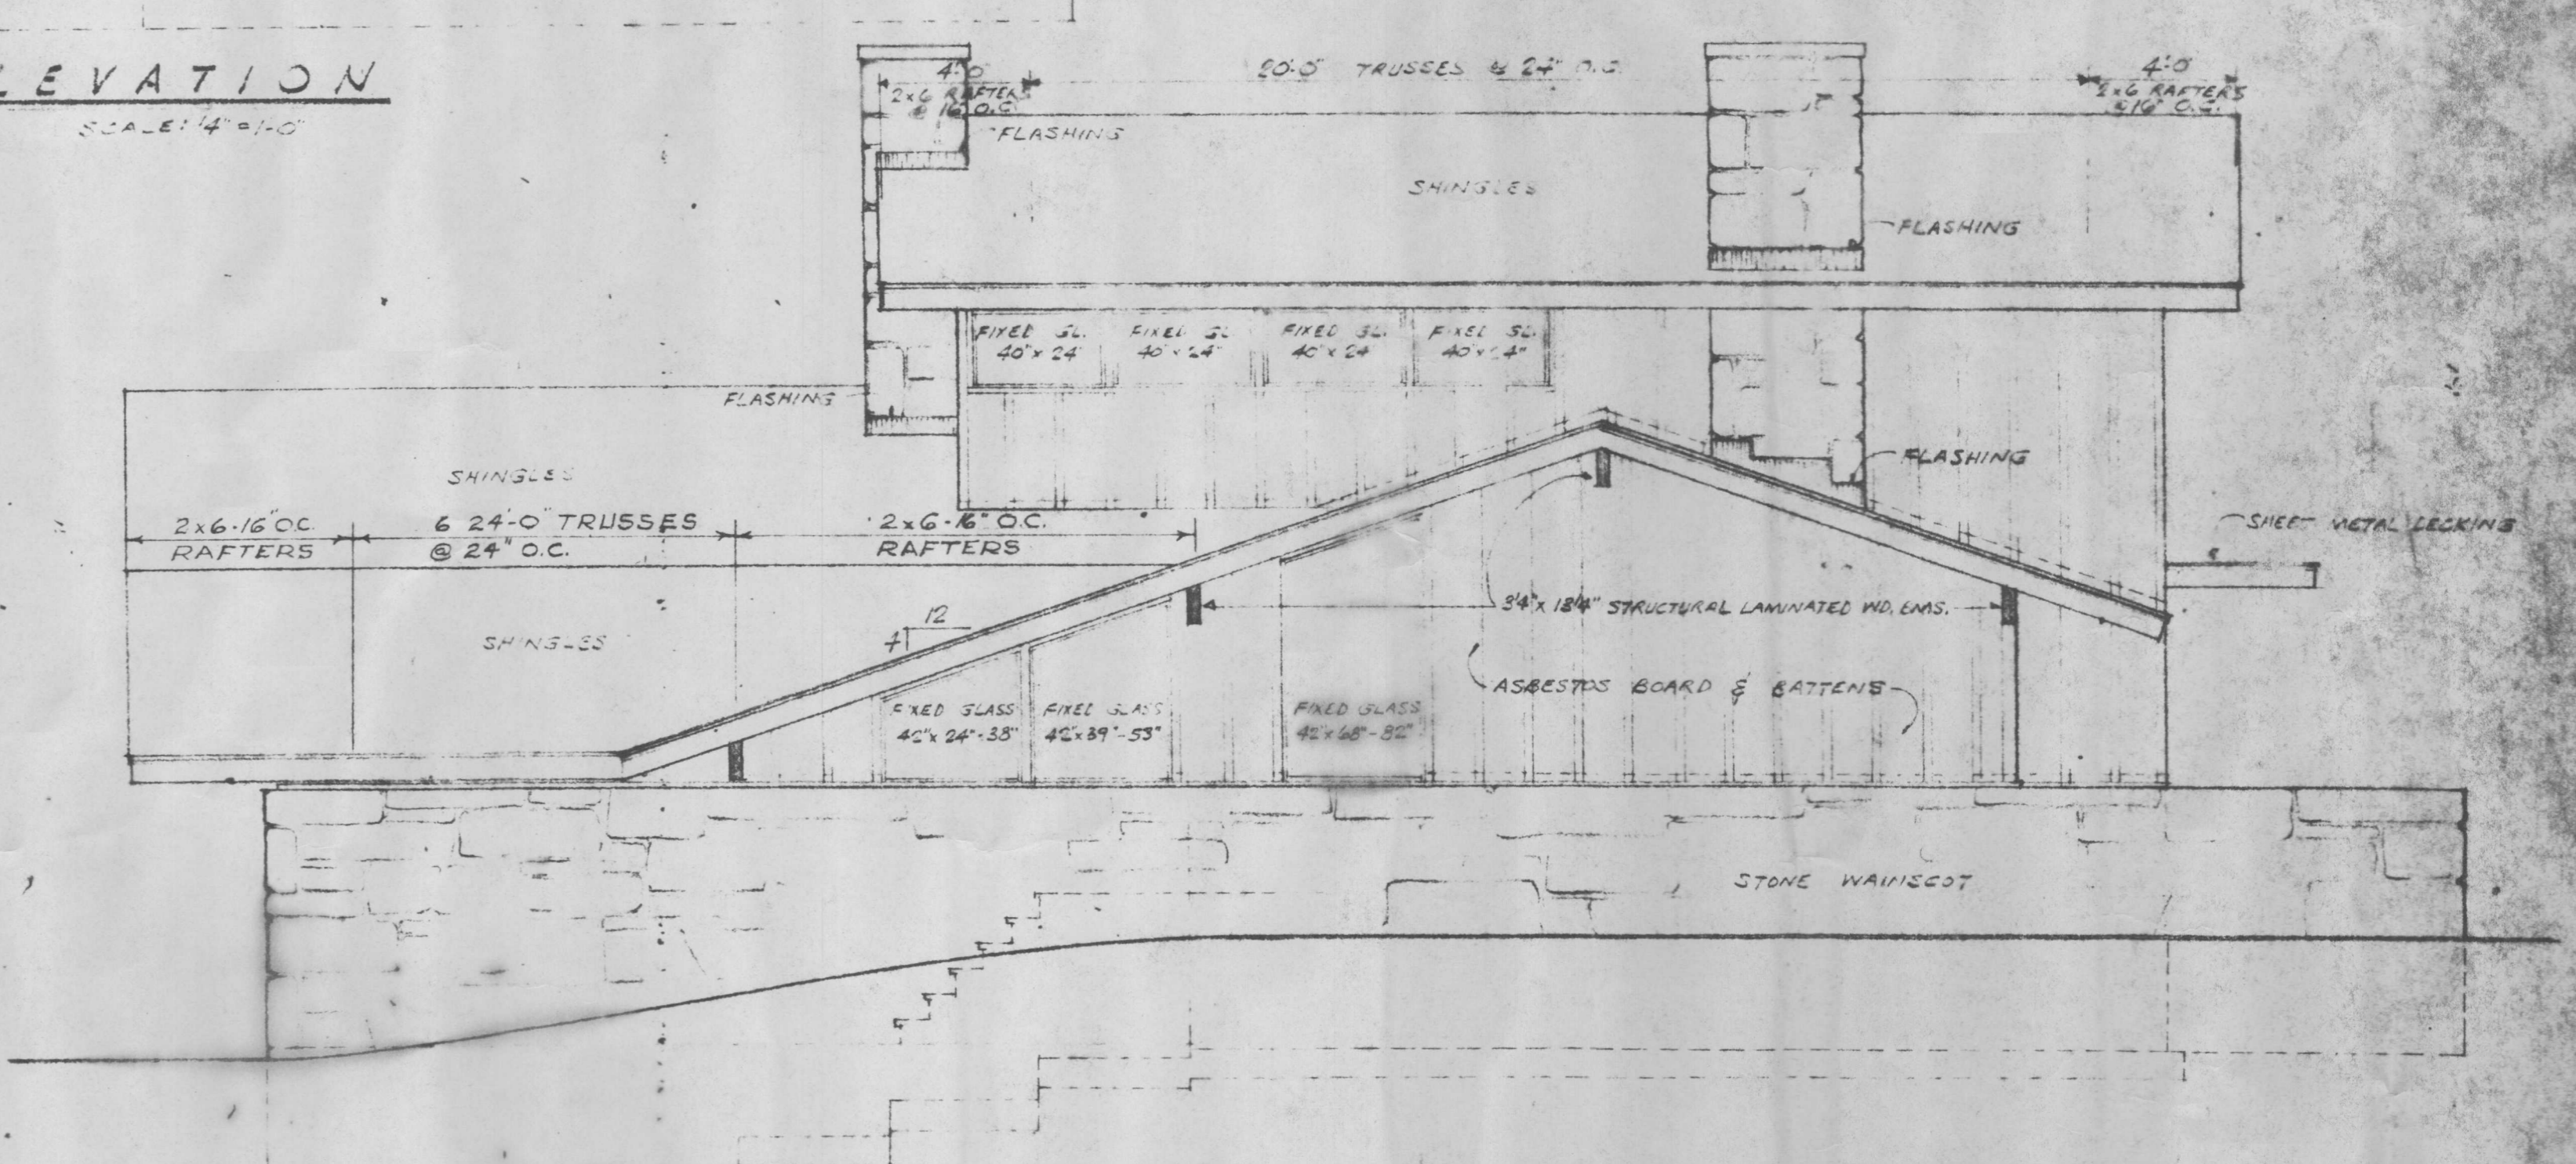


RIGHT SIDE ELEVATION  
SCALE: 1/4" = 1'-0"

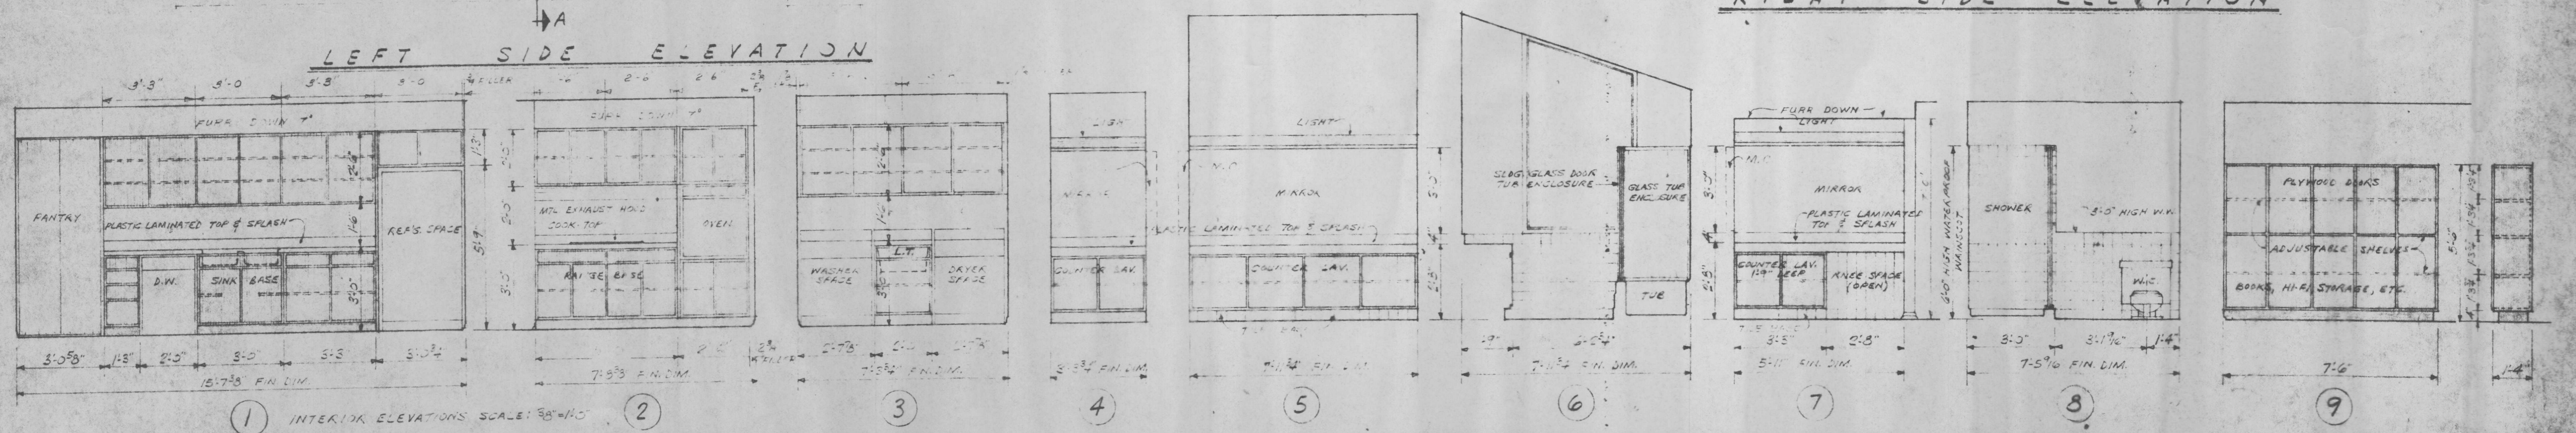


INTERIOR ELEVATIONS SCALE: 3/8" = 1'-0"


PRELIMINARY	ISSUED FOR	DATE	REVISIONS BY	DATE	NOTE:
CHECKED	PRELIMINARY				© COPYRIGHT BY HOME PLANNERS, INC., DETROIT, AND IS NOT TO BE COPIED OR REPRODUCED WITHOUT WRITTEN PERMISSION.
APPROVED	PRODUCTION				
	ERECTION				

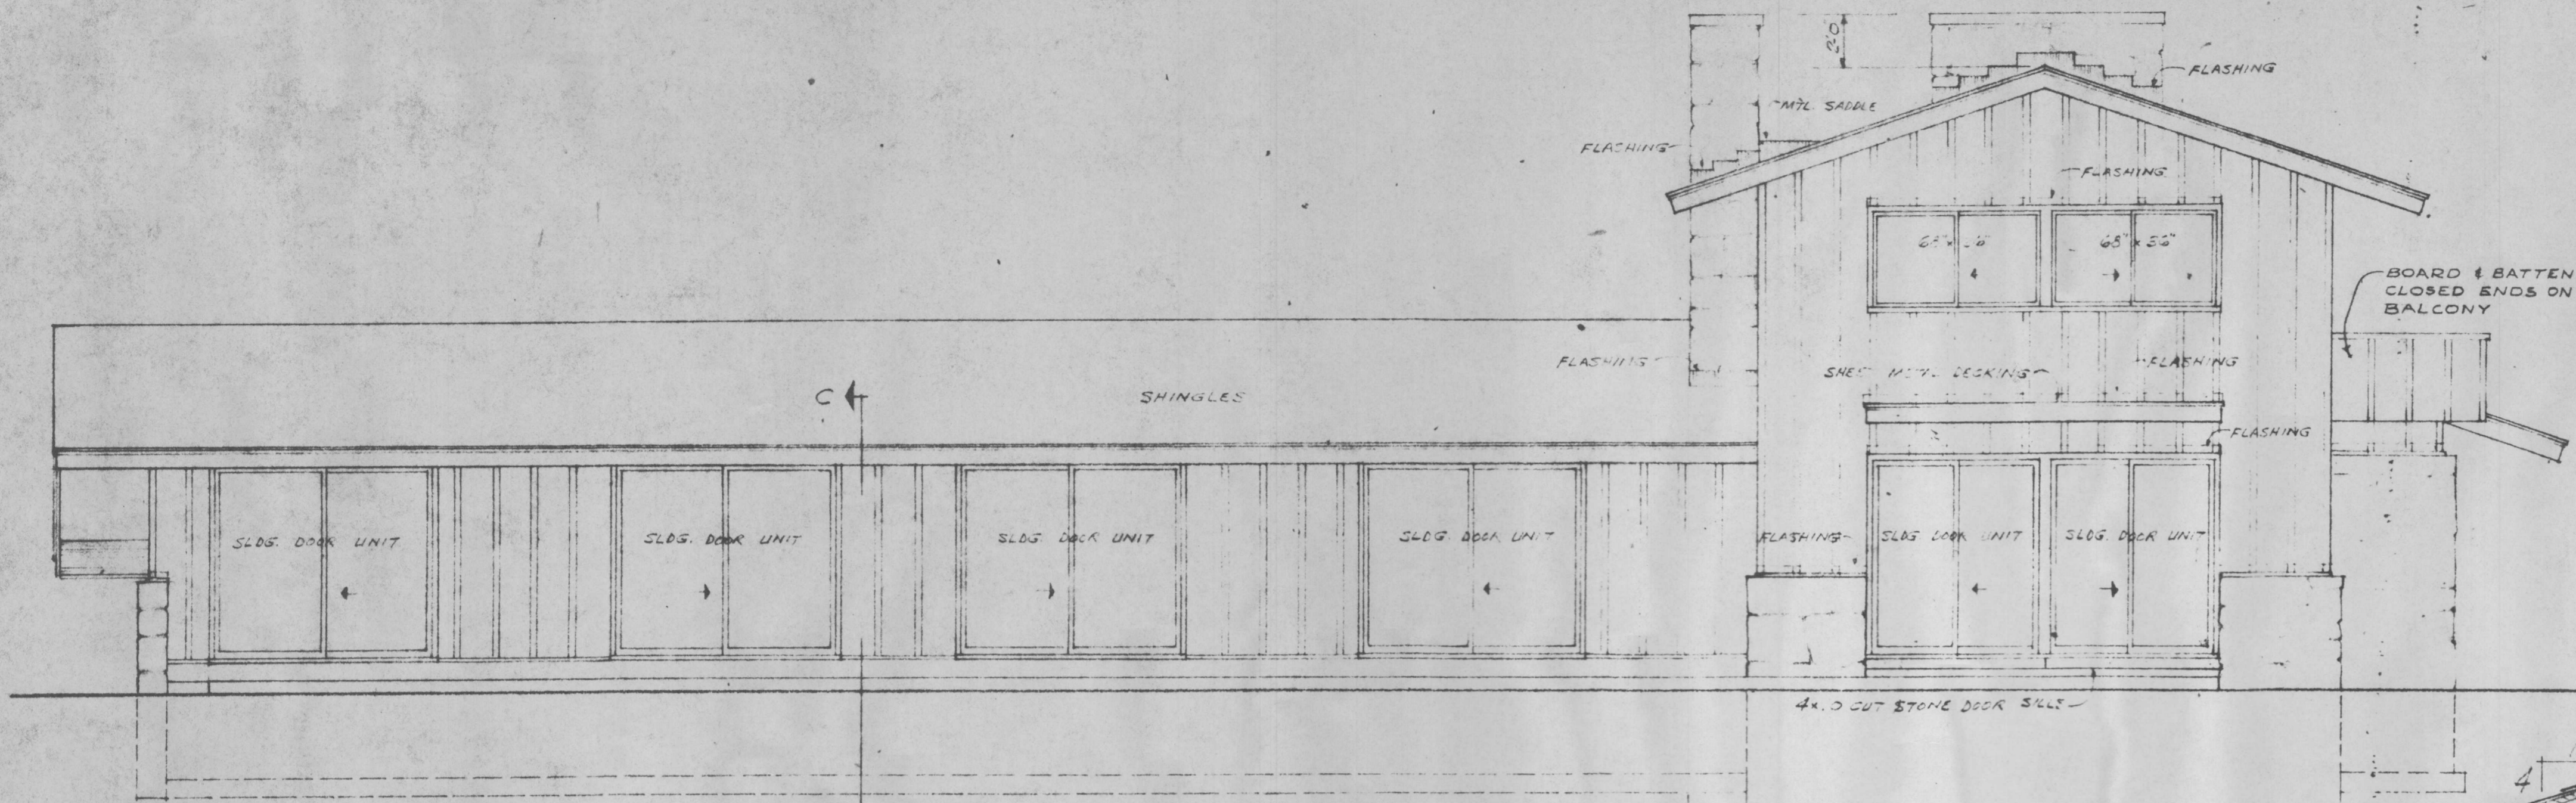


REAR ELEVATION  
SCALE: 1/4"=1'-0"

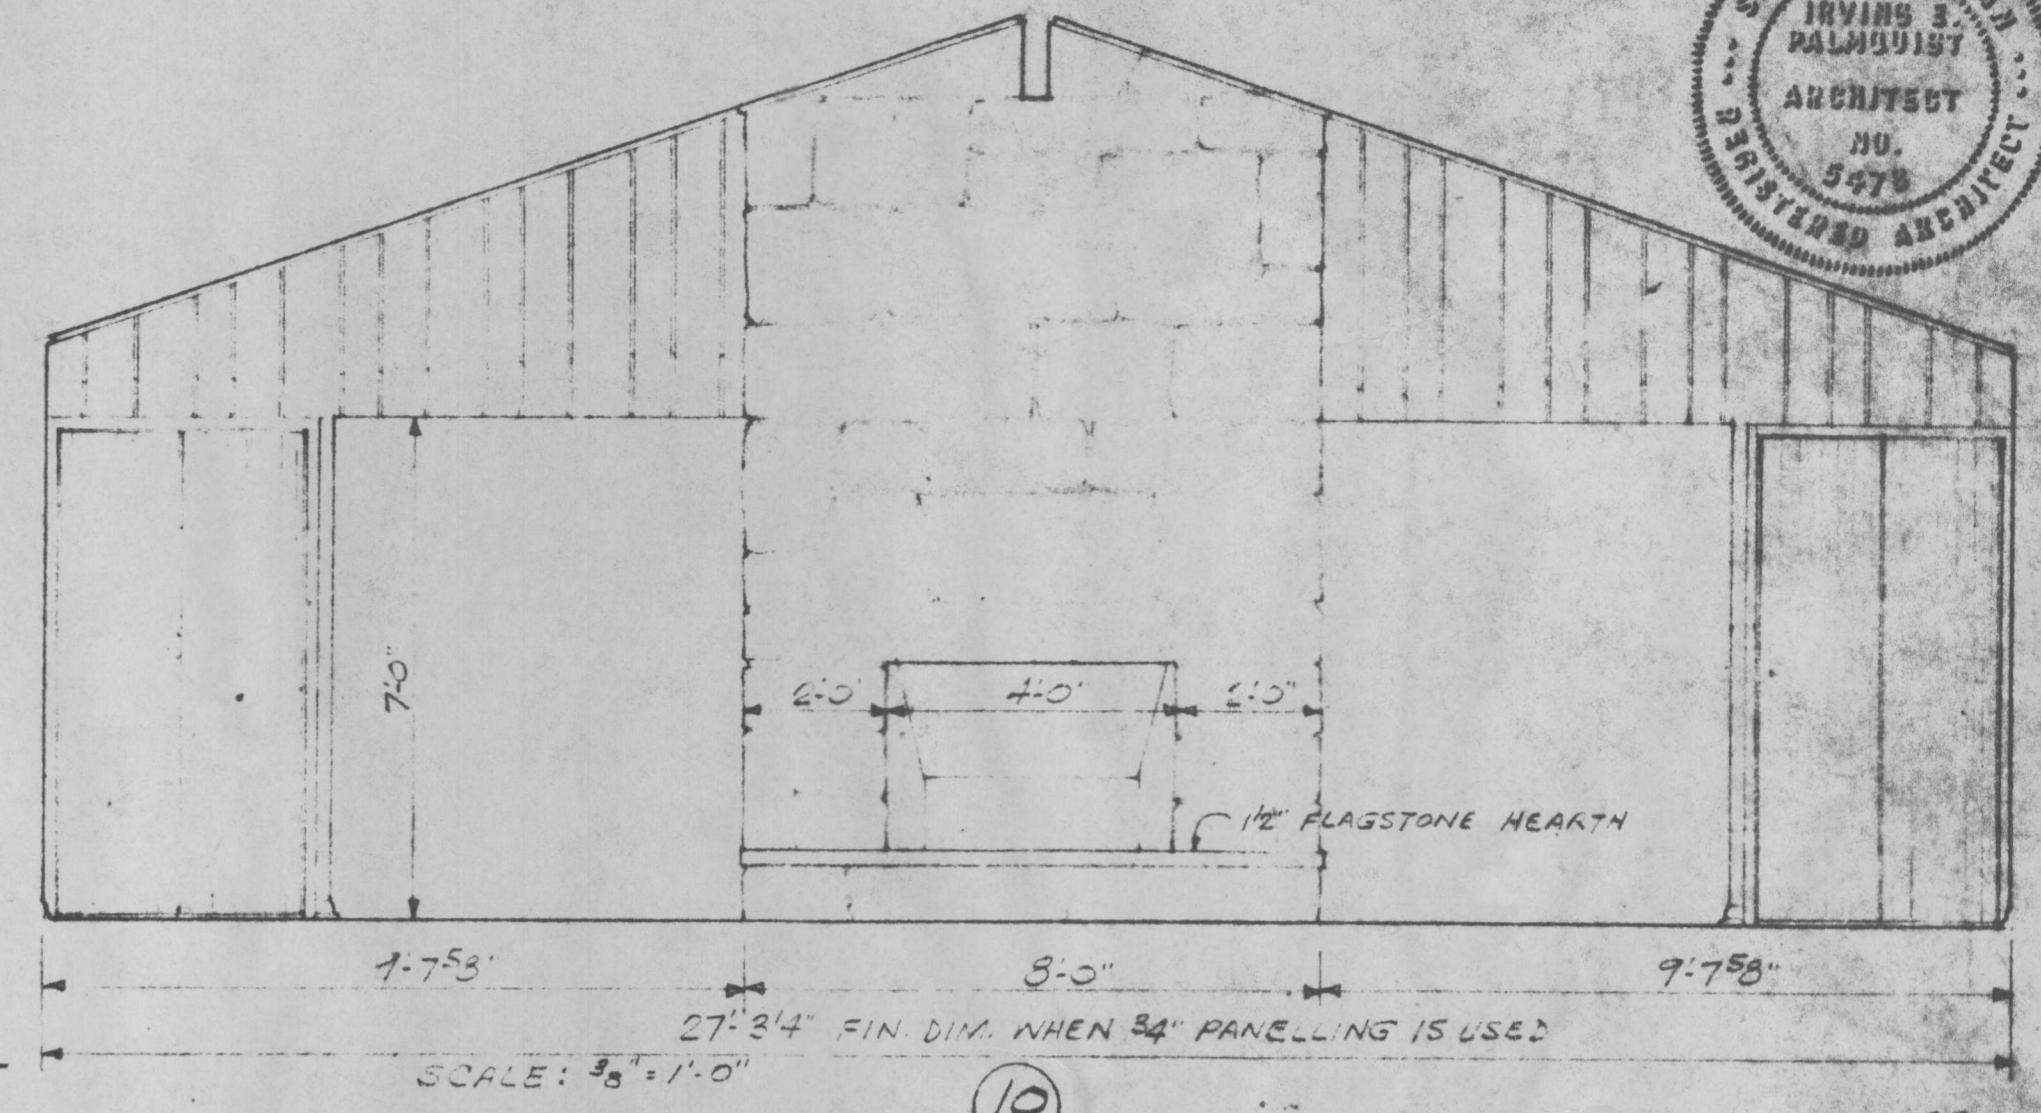


10

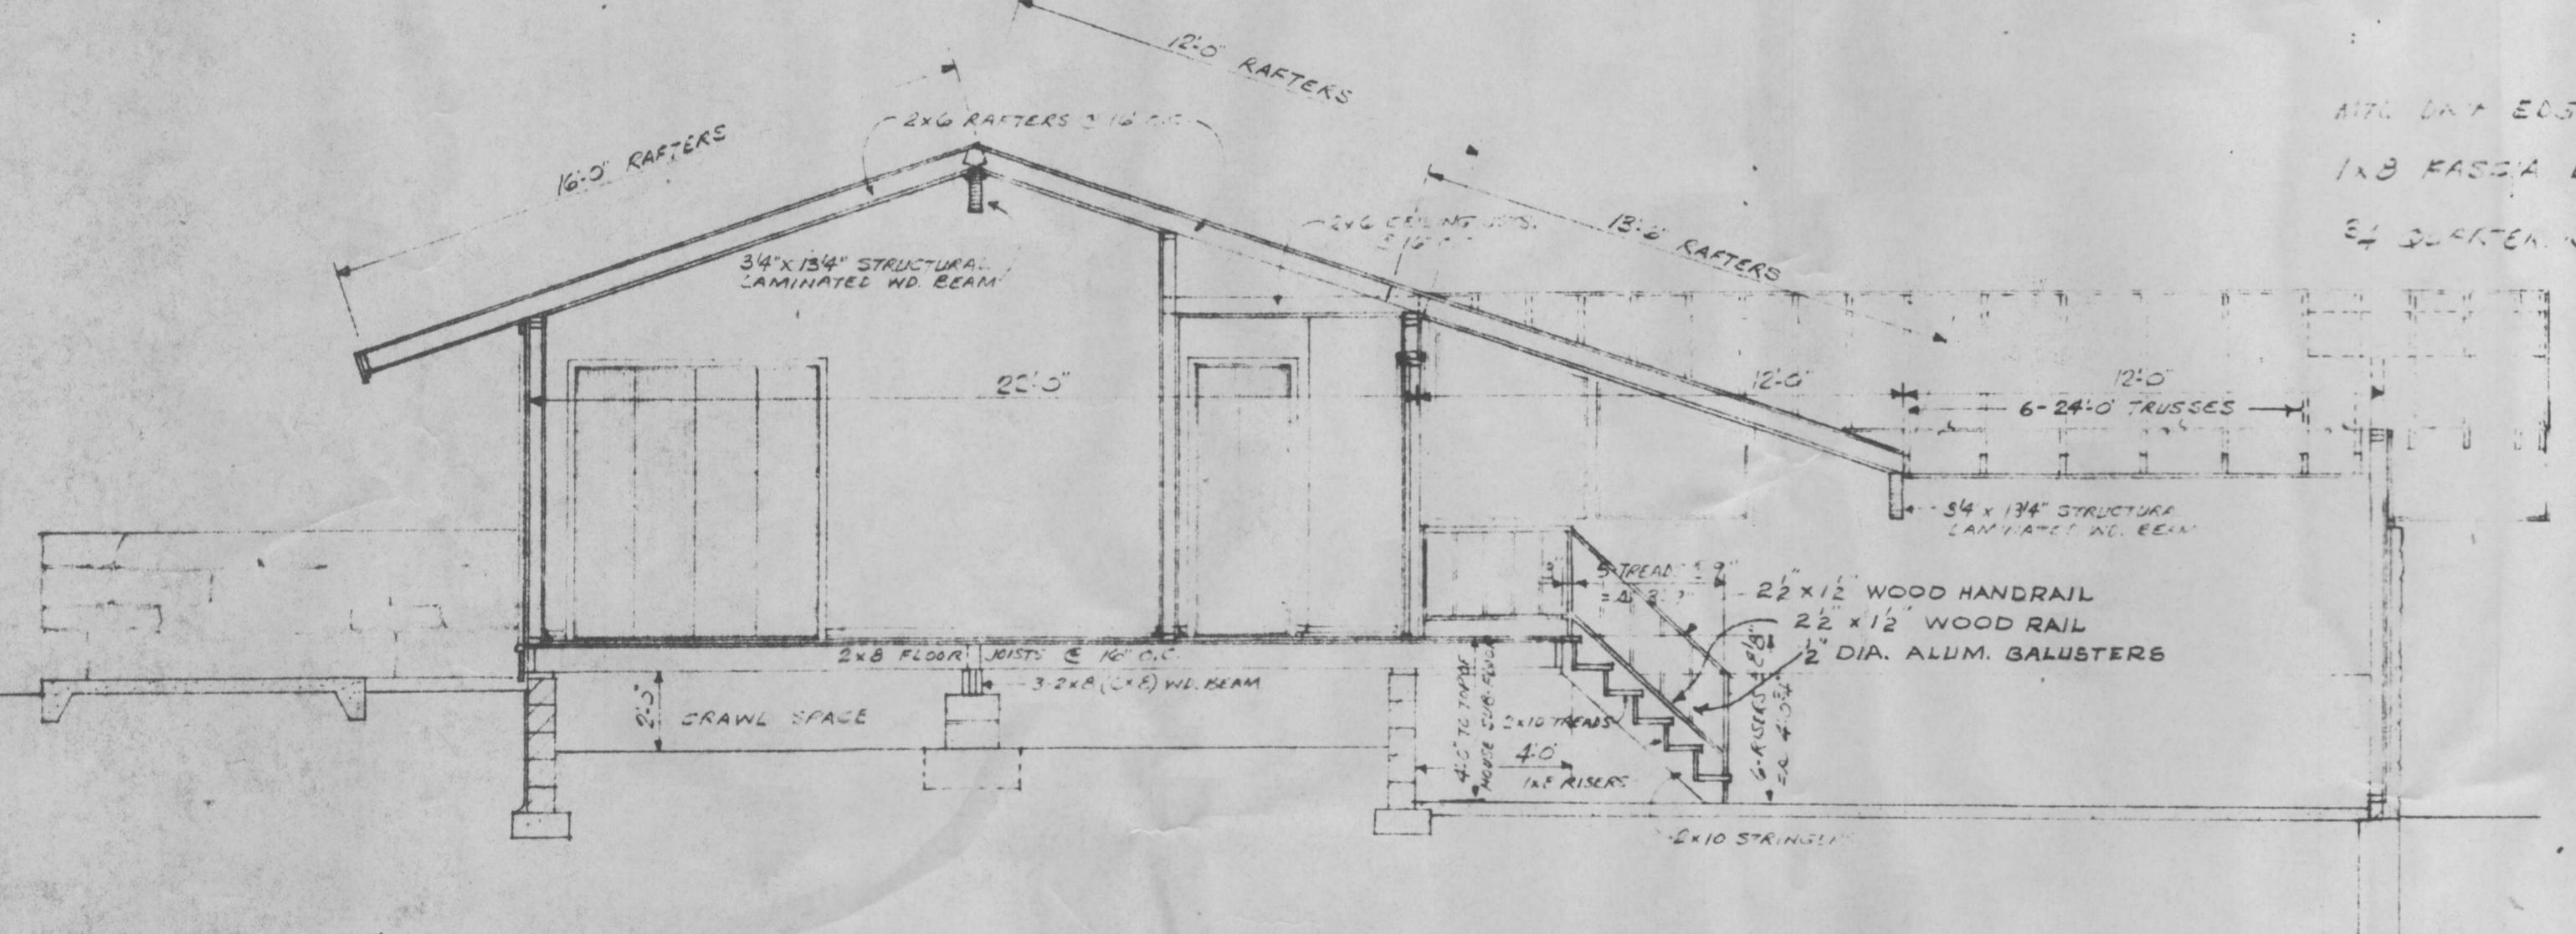


CROSS-SECTION "D-D"  
SCALE: 1/4"=1'-0"

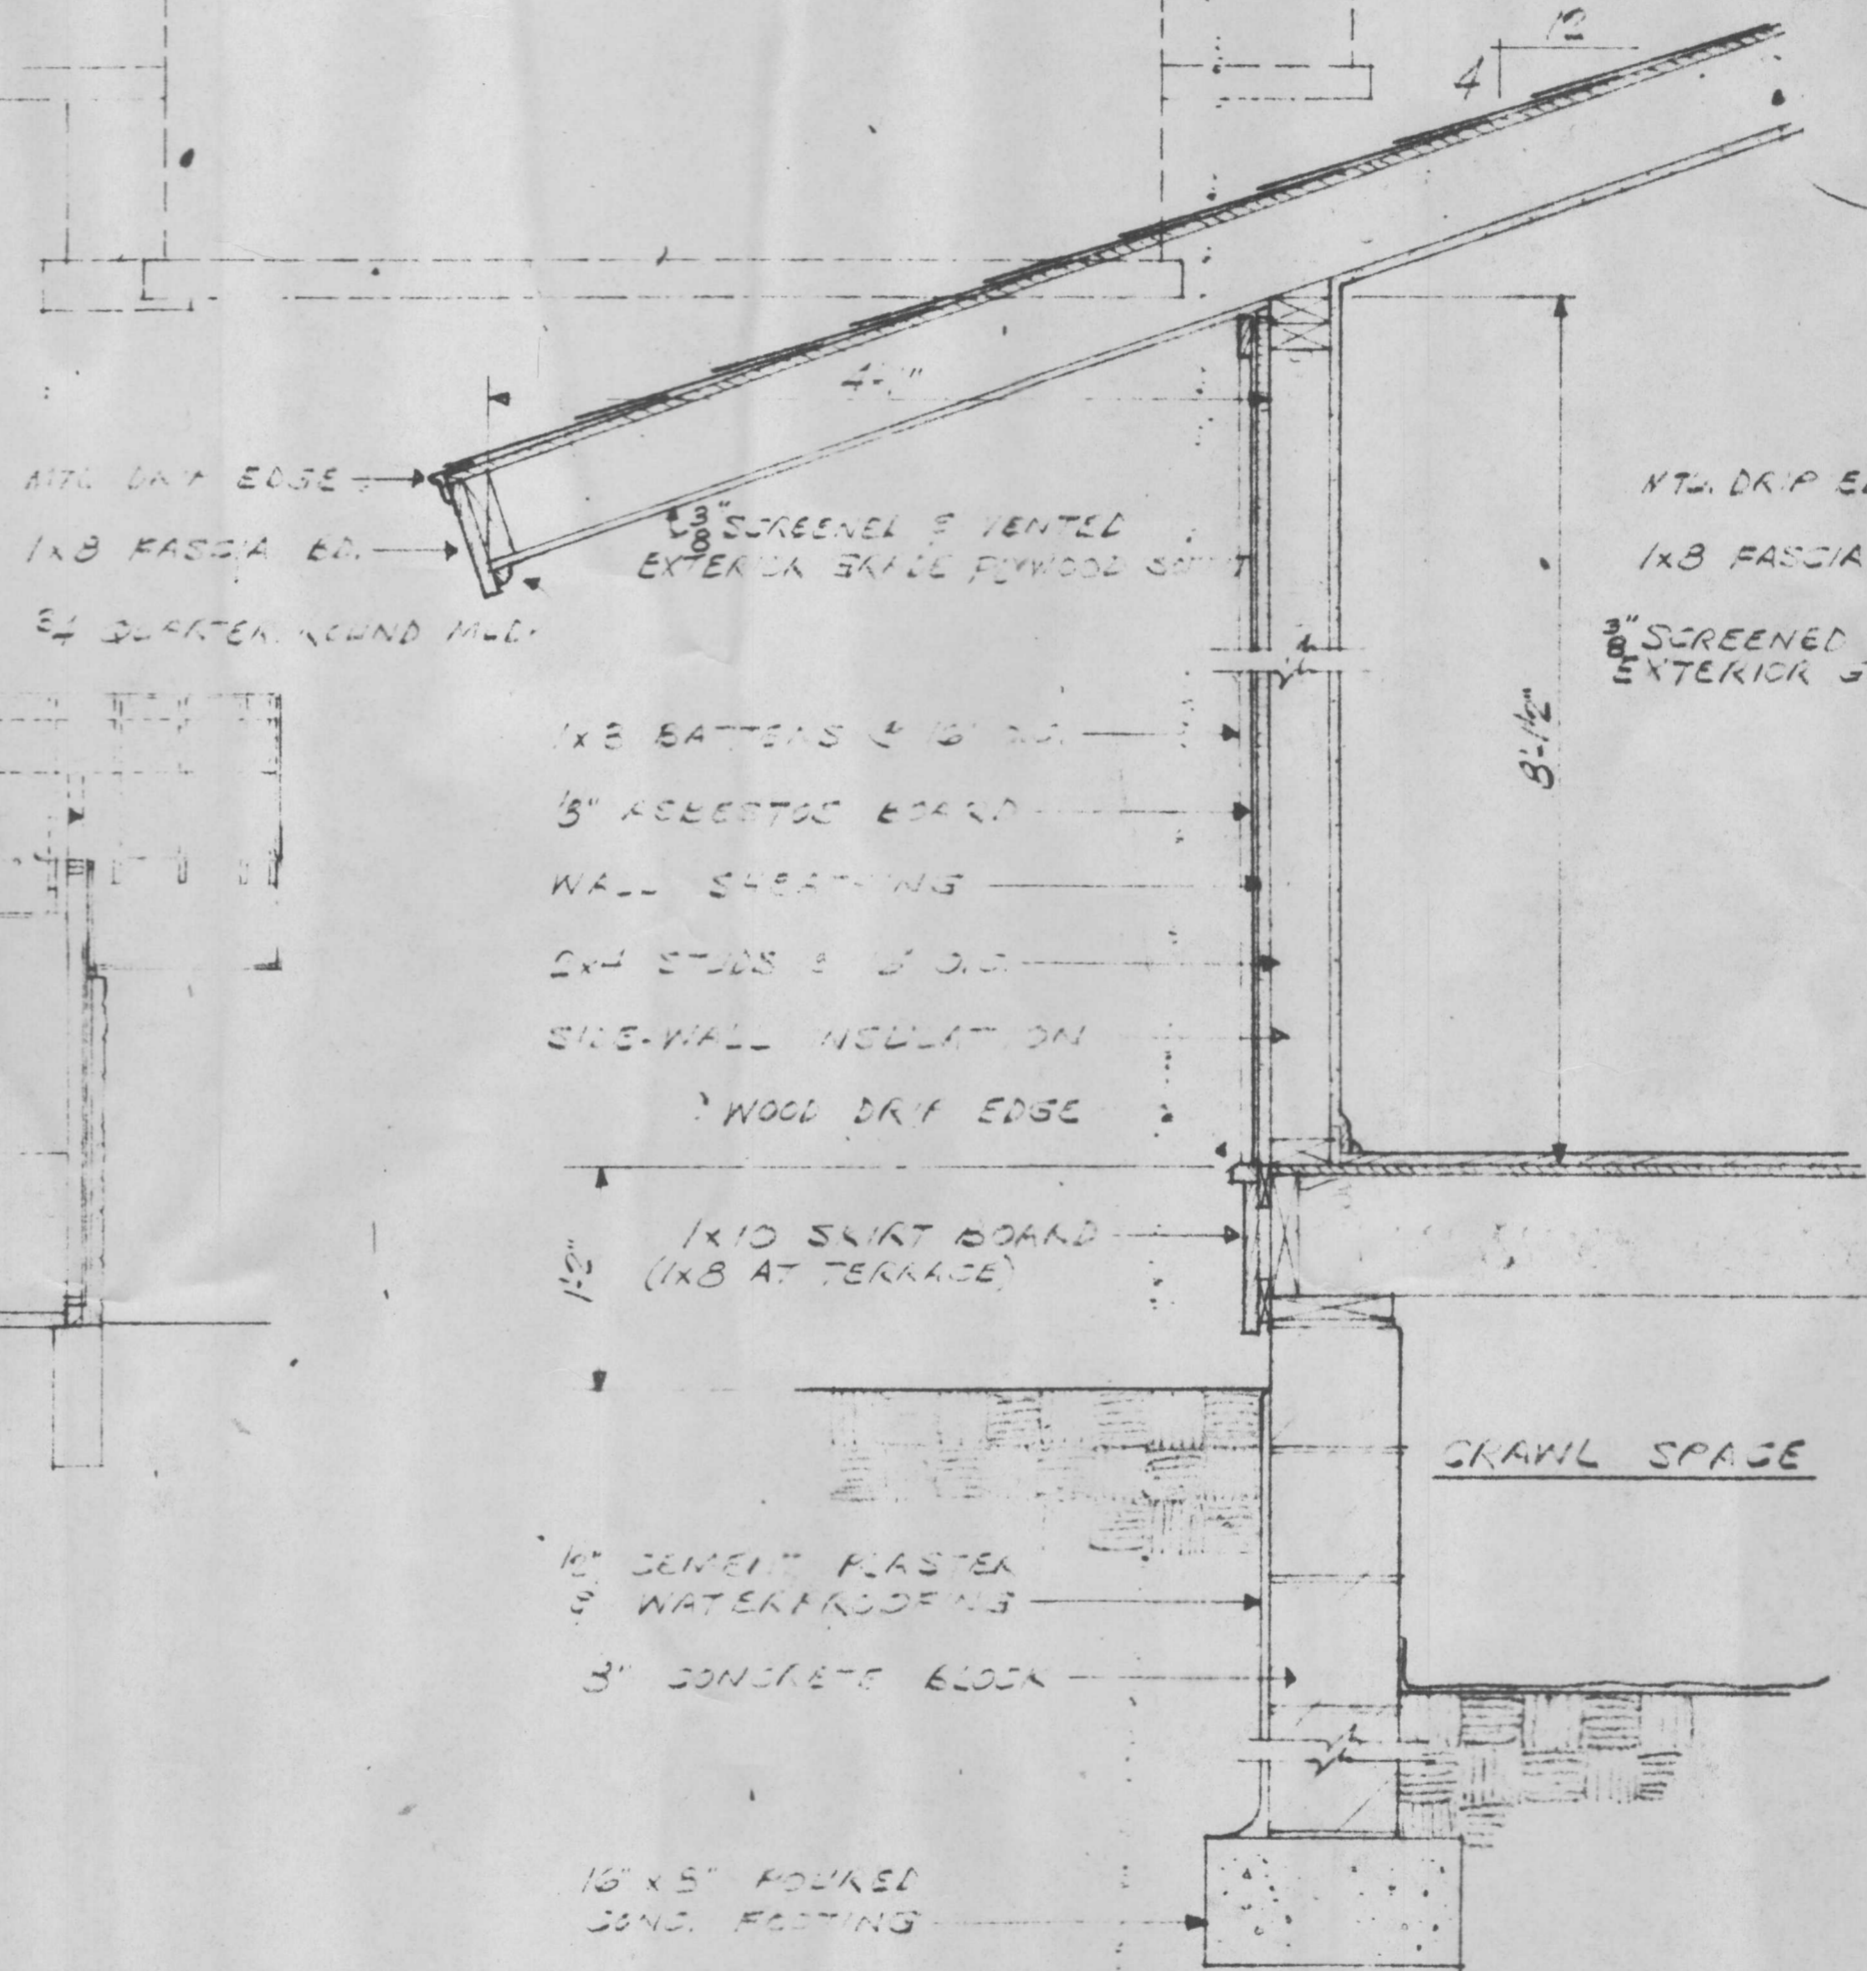


SECTION "C-C"  
SCALE: 1/2"=1'-0"

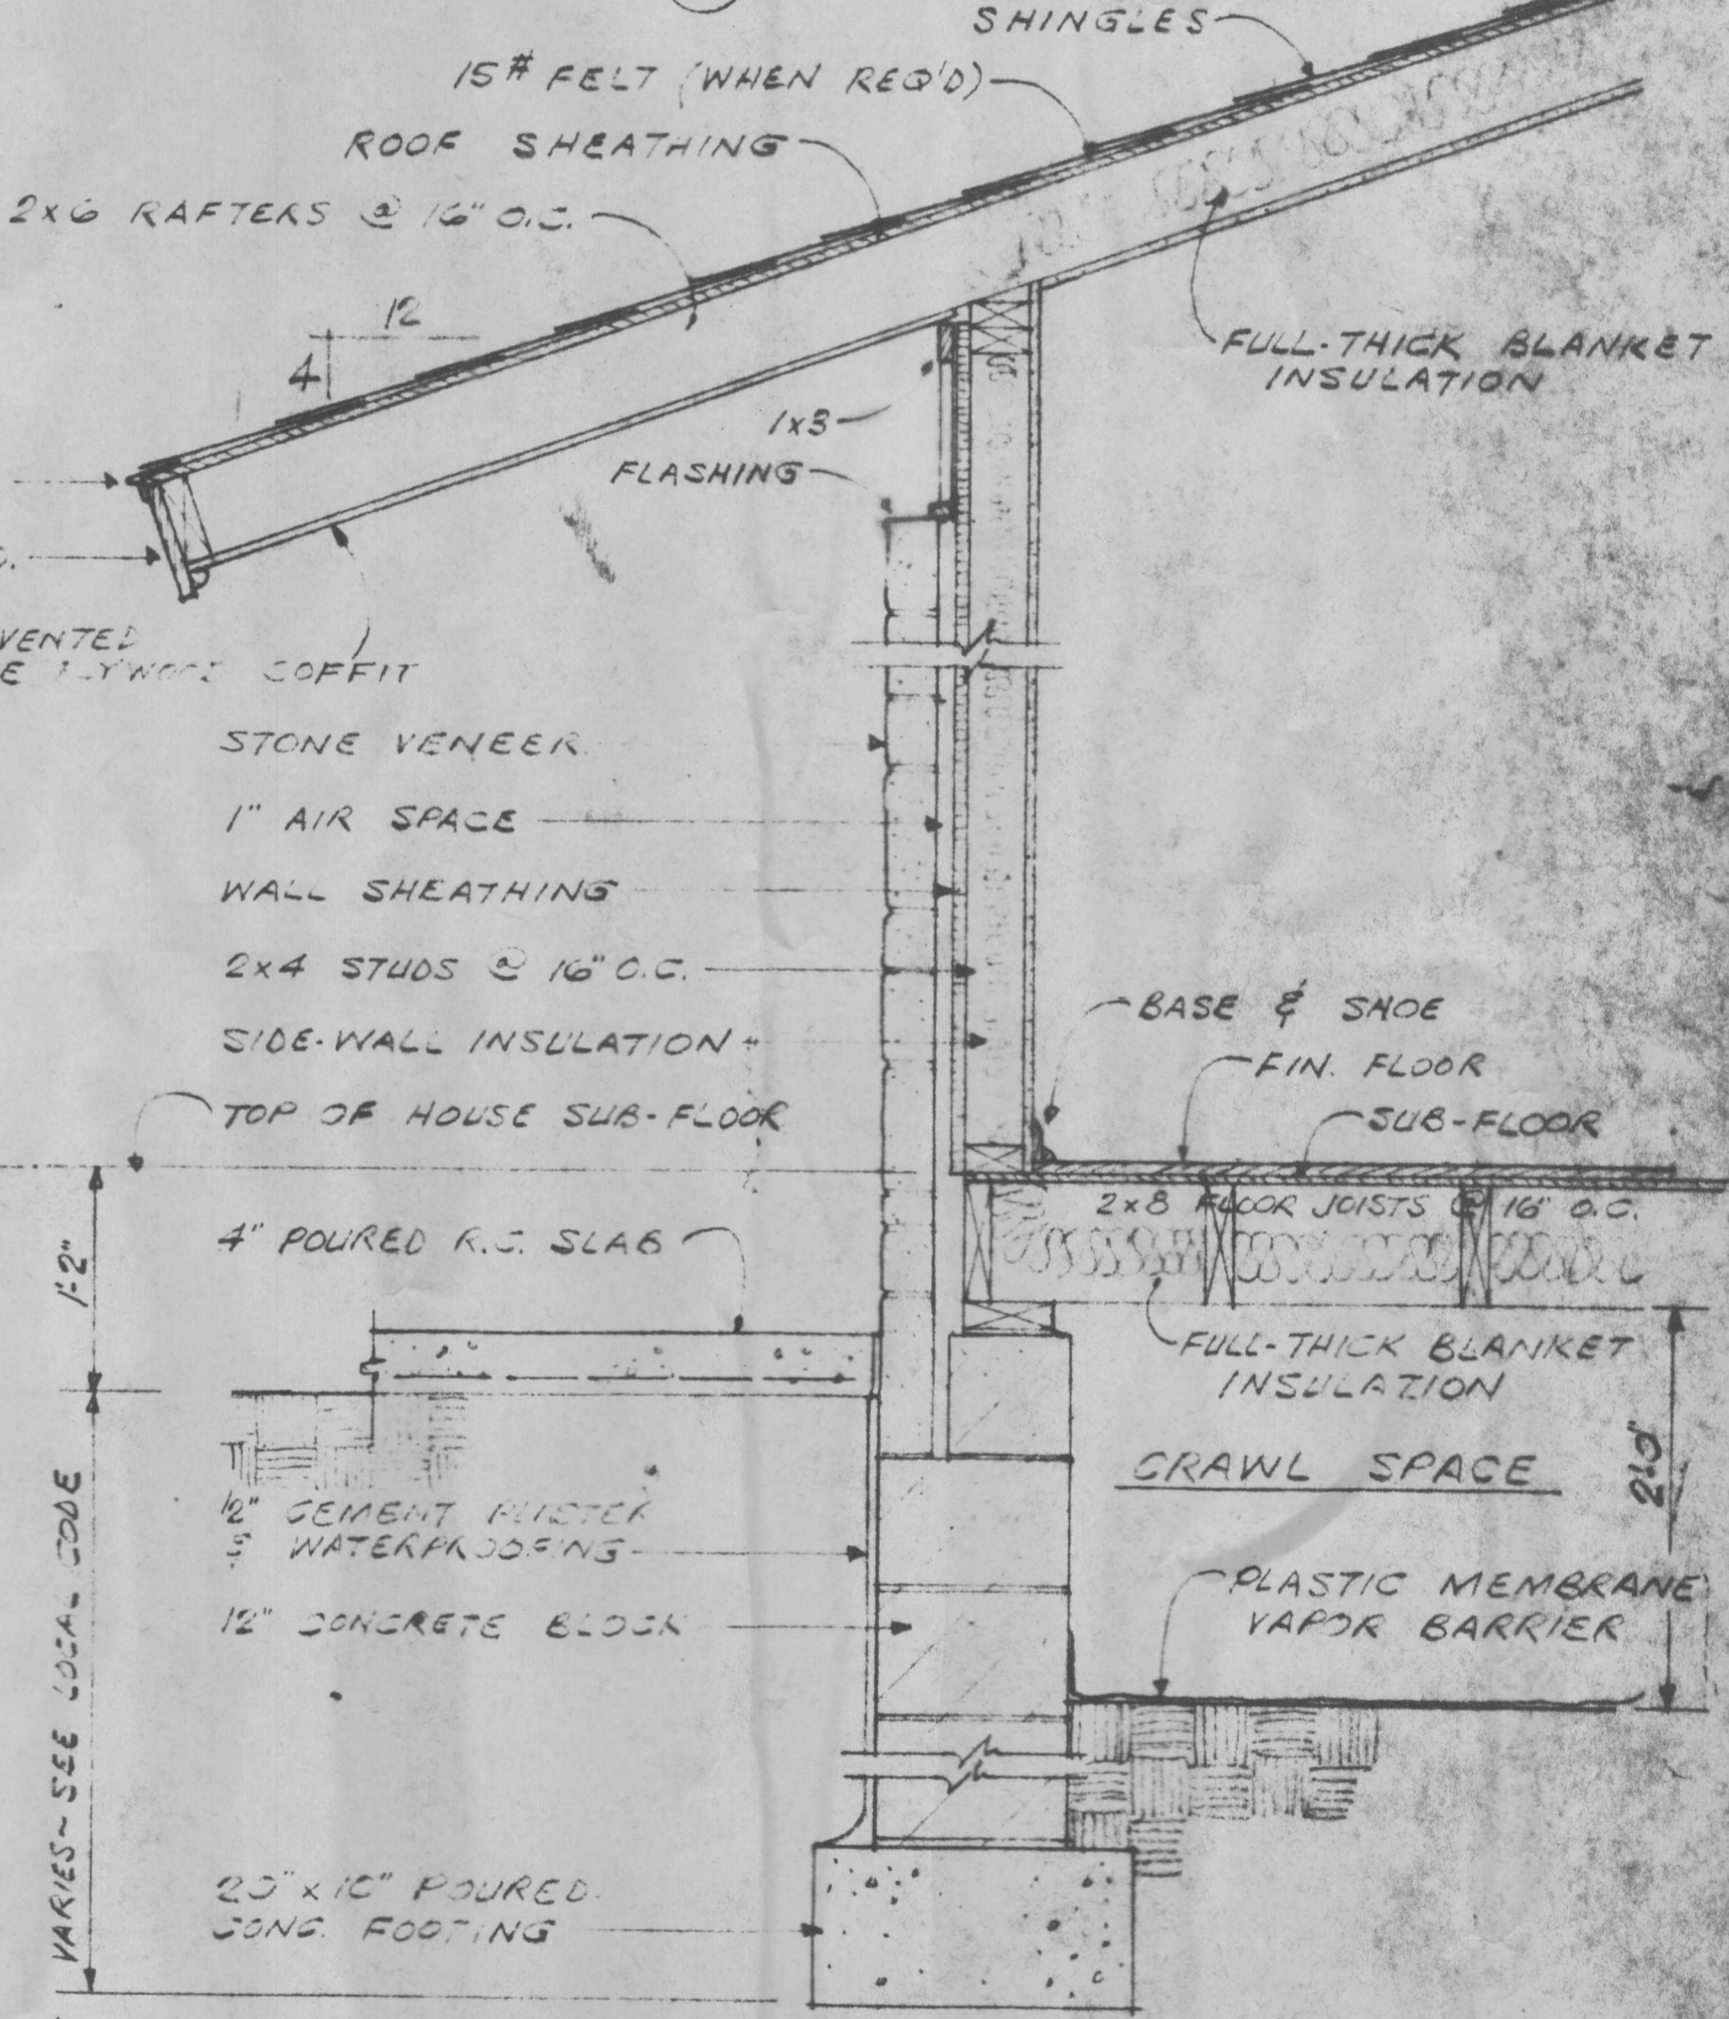


SECTION "B-B"  
SCALE: 1/8"=1'-0"

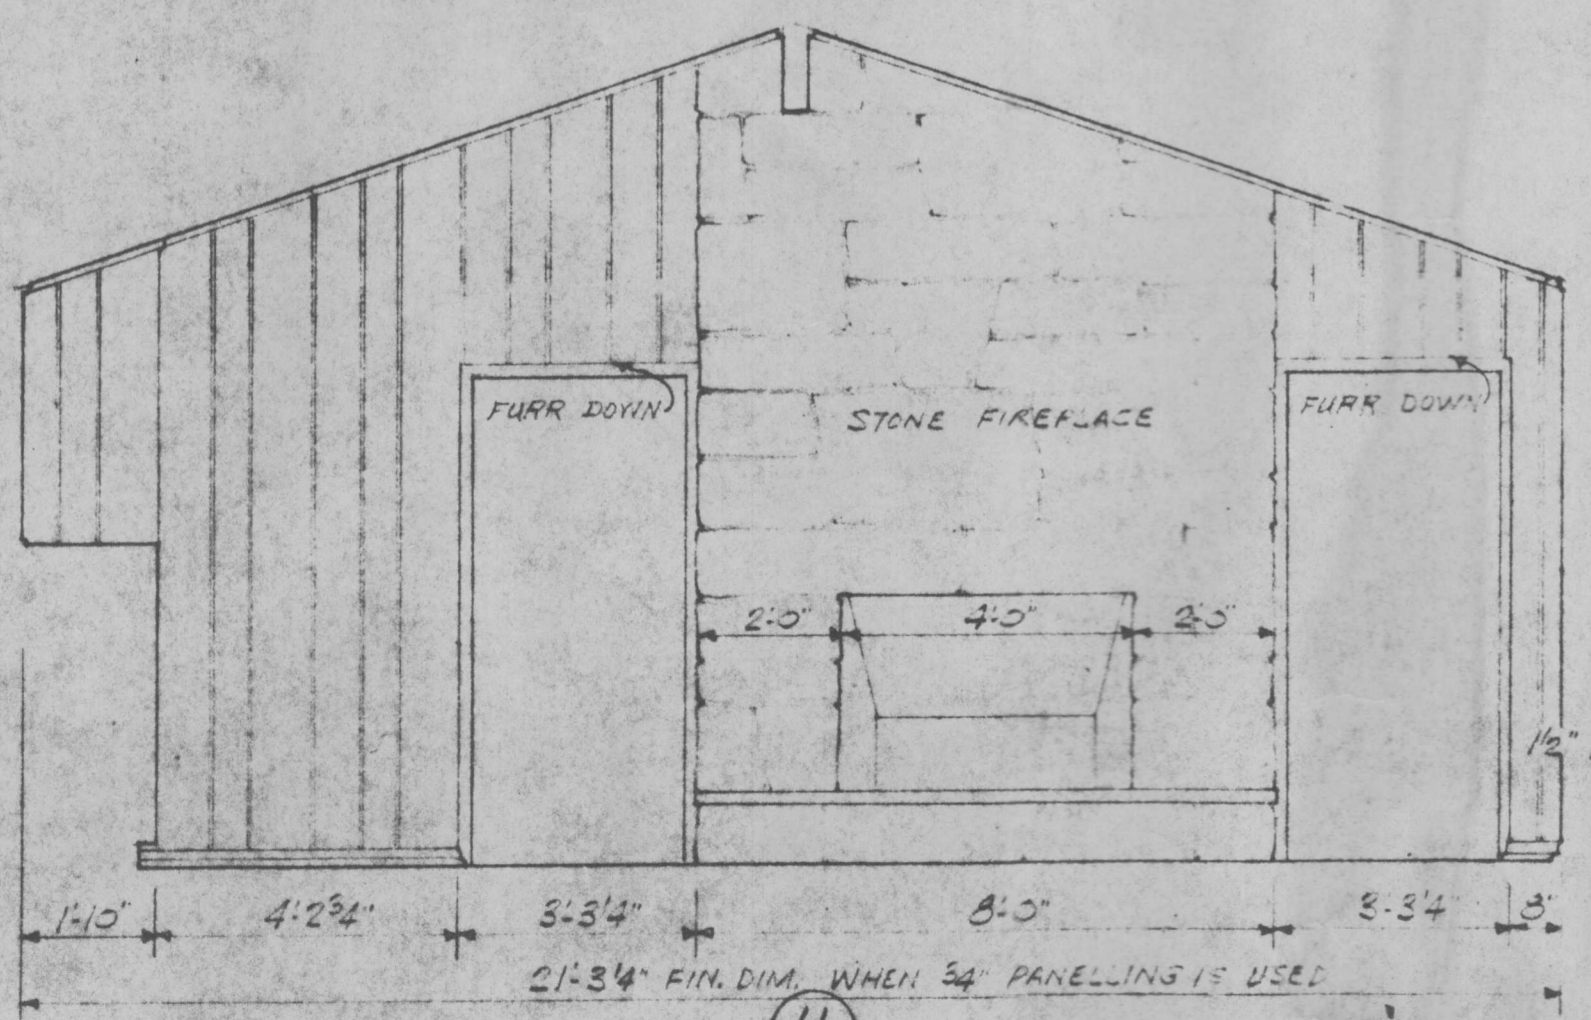


11

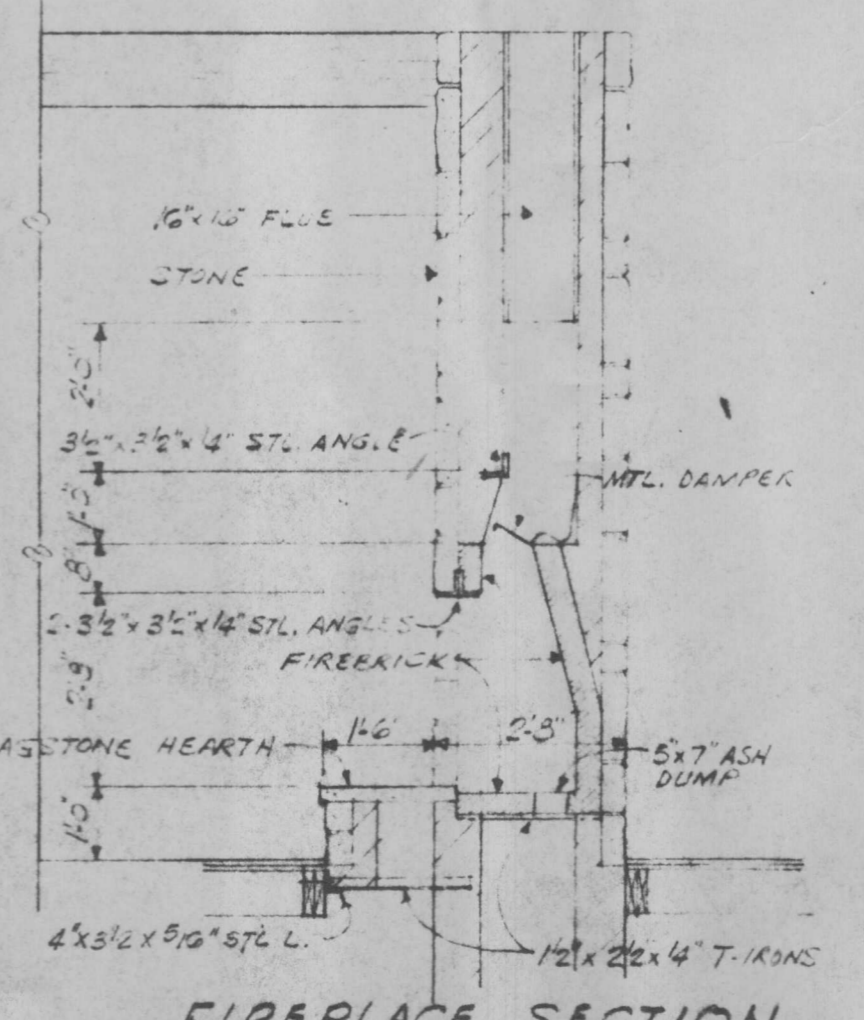

FIREPLACE SECTION  
SCALE: 3/8"=1'-0"



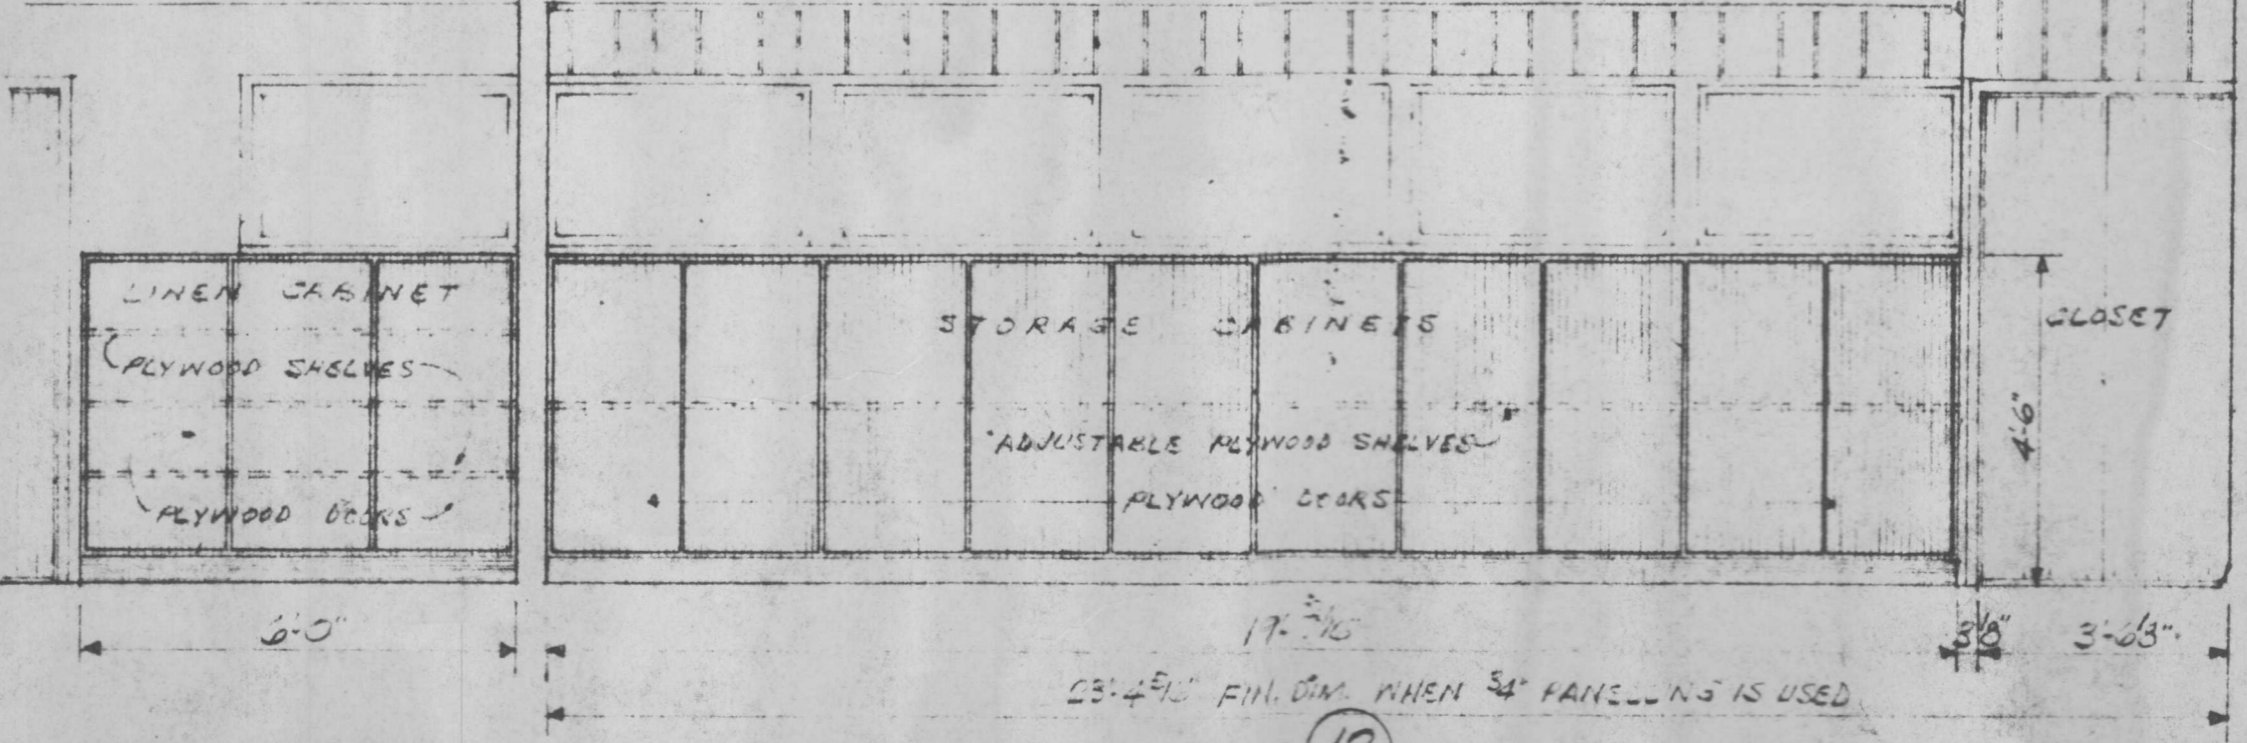


12

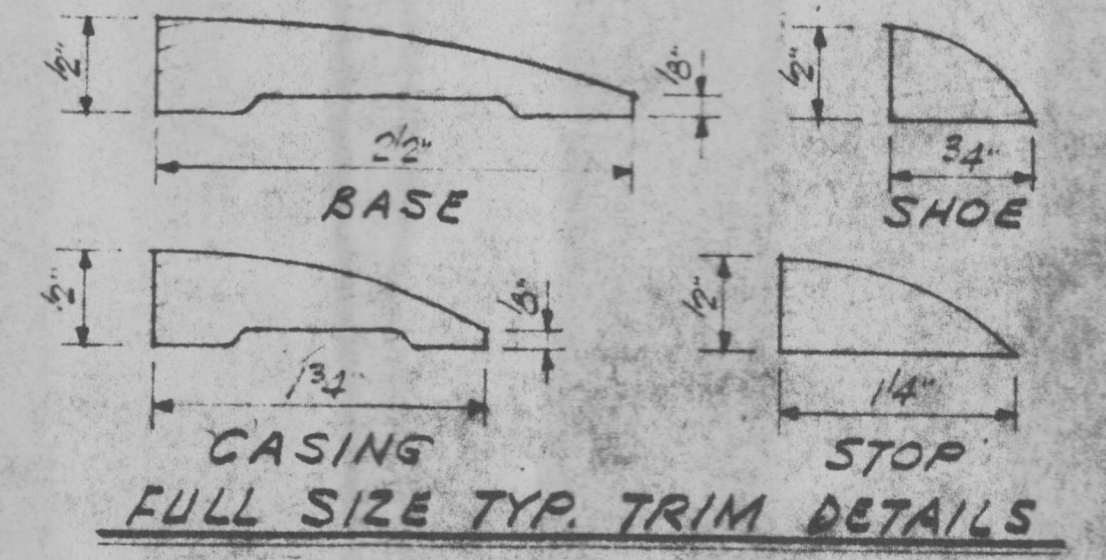

ISSUED FOR	DATE	REVISIONS BY	DATE
PRELIMINARY			
CHECKED			
APPROVED			

NOTE: COPYRIGHT BY HOME PLANNERS, INC., DETROIT, AND IS NOT TO BE COPIED OR REPRODUCED WITHOUT WRITTEN PERMISSION.

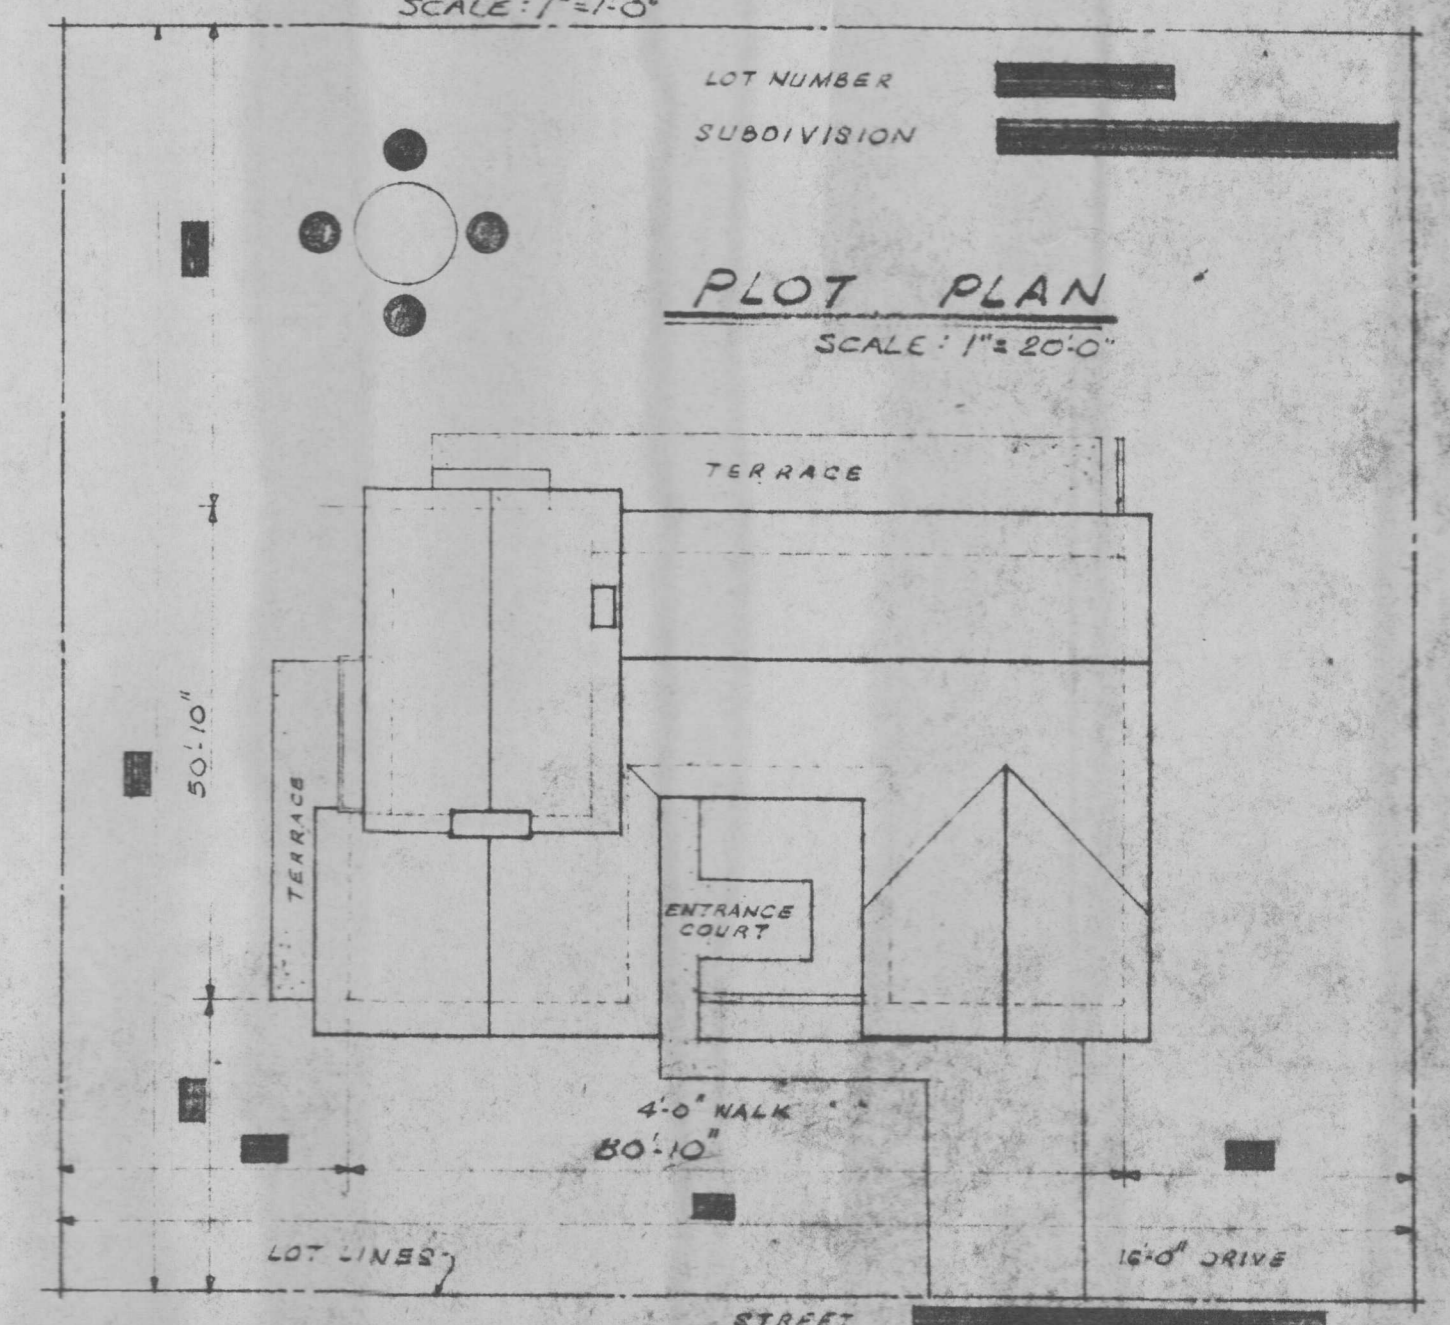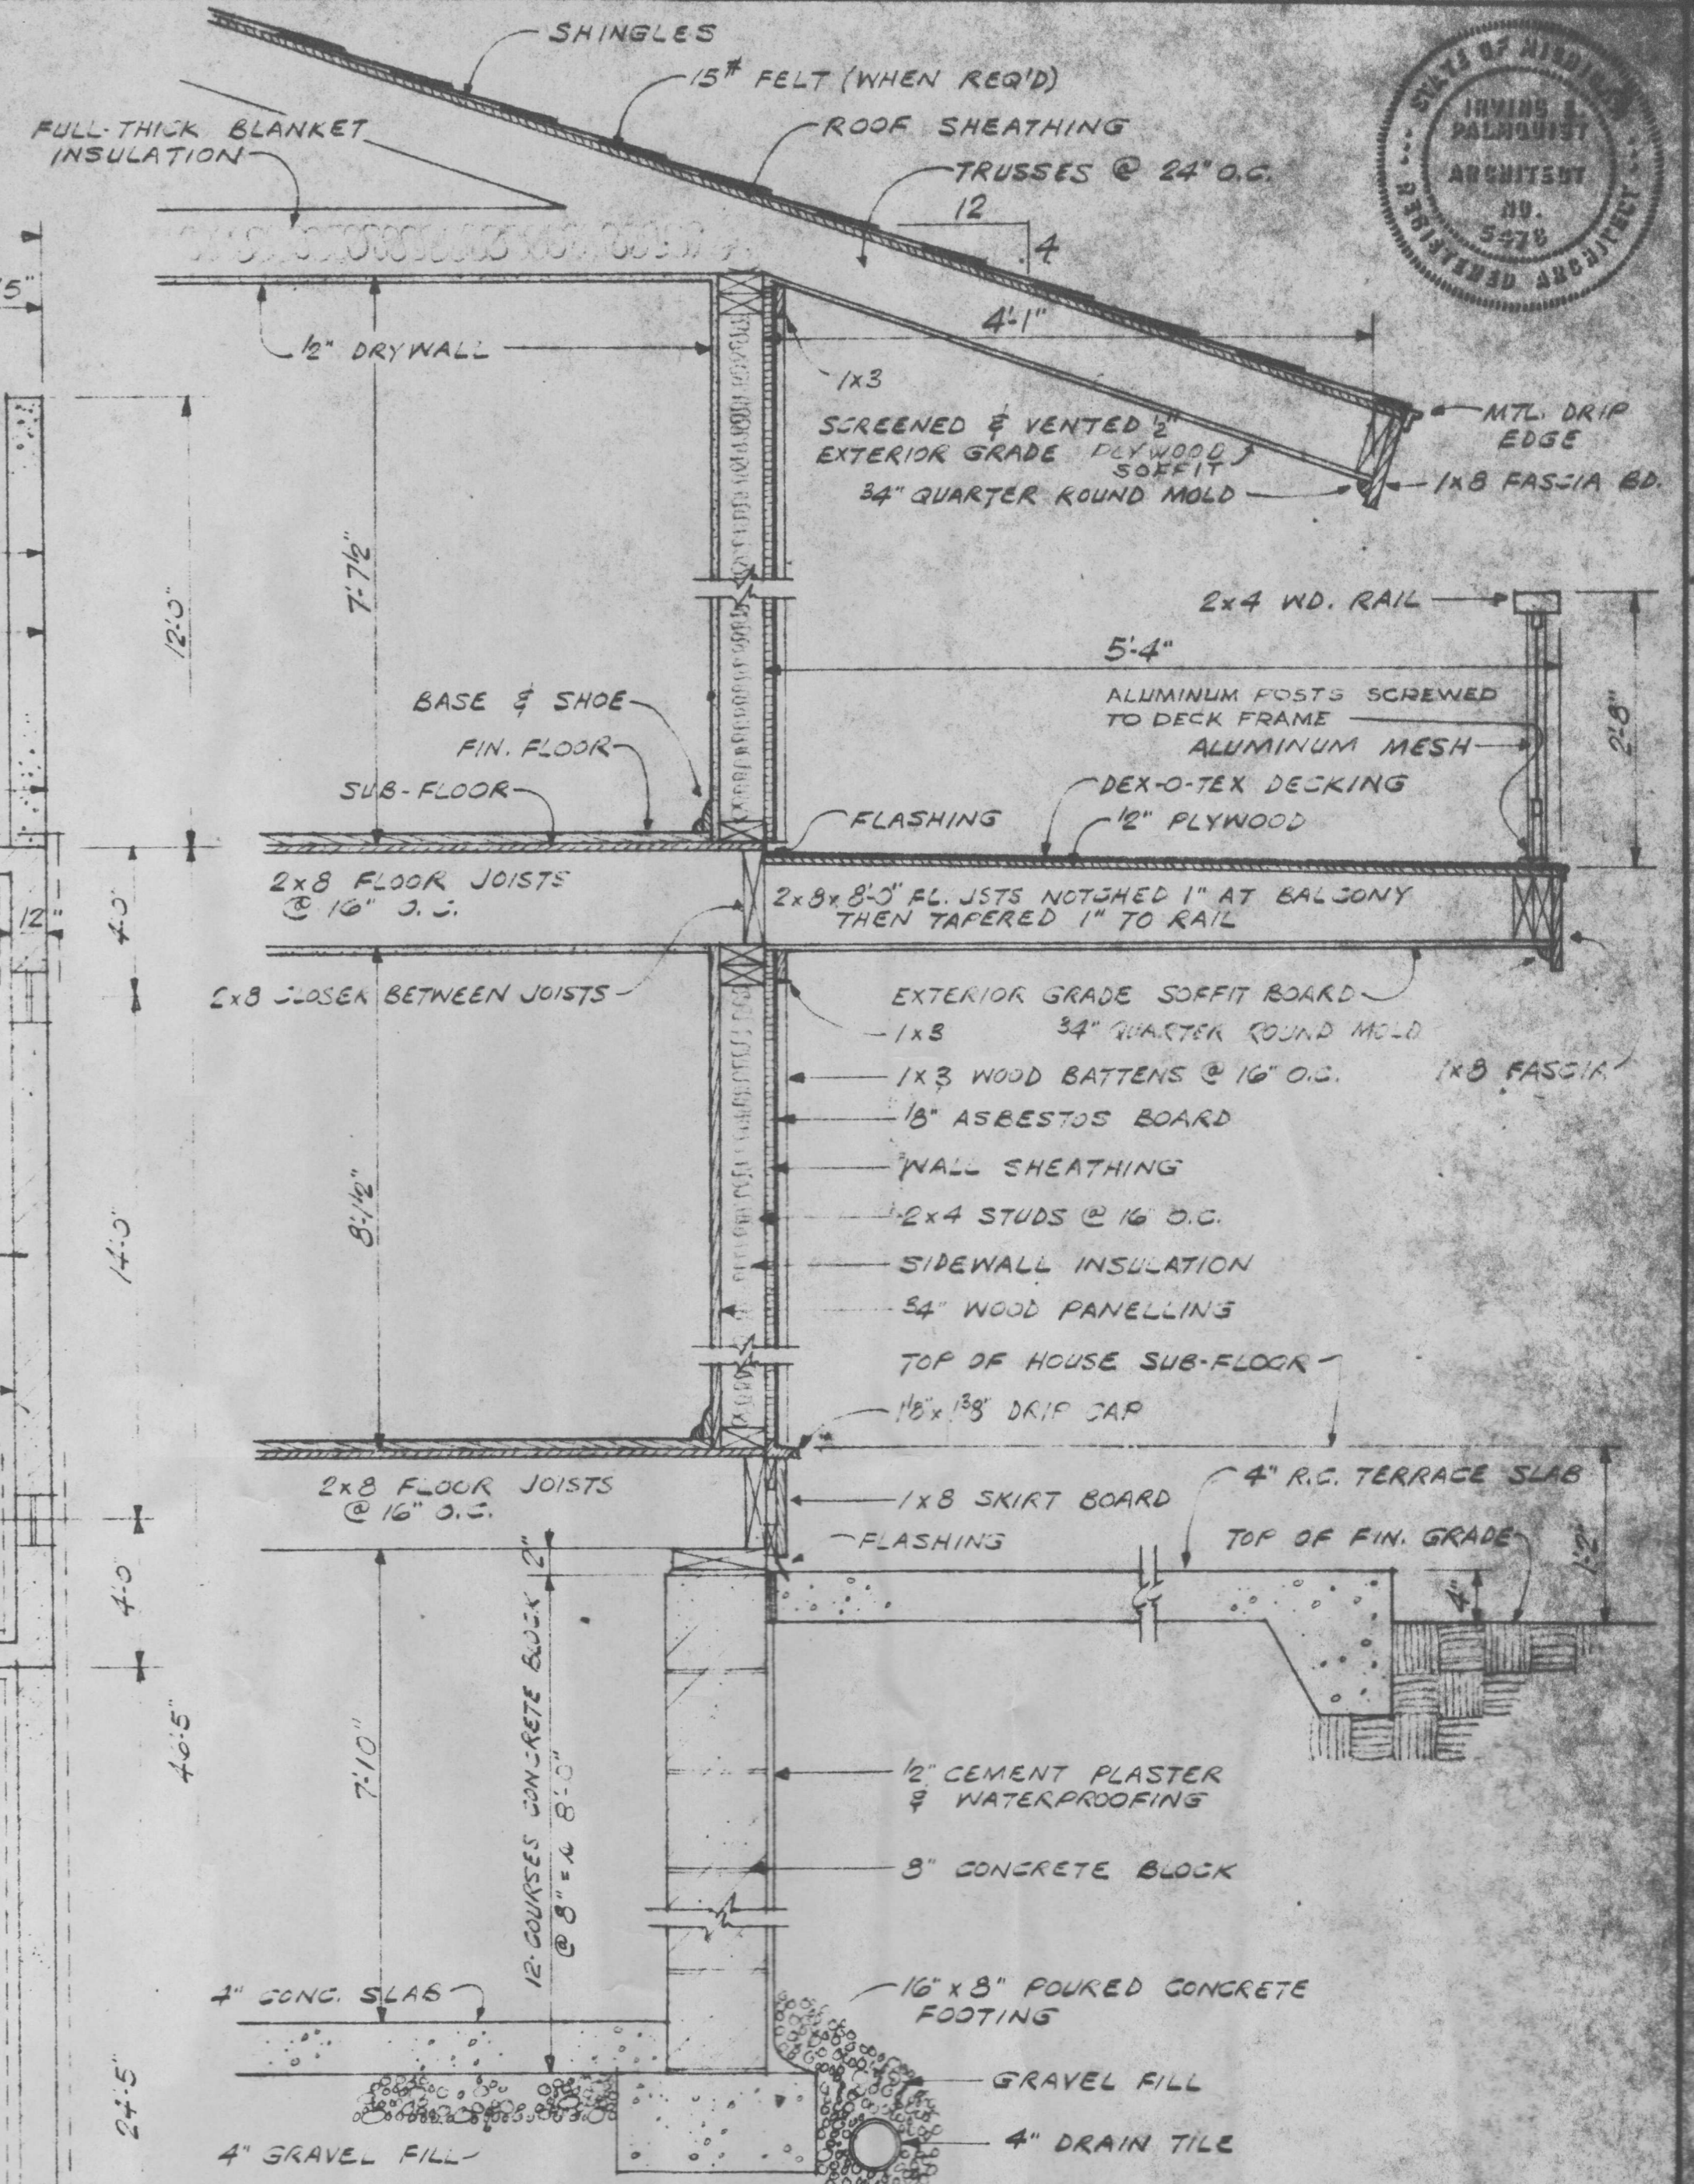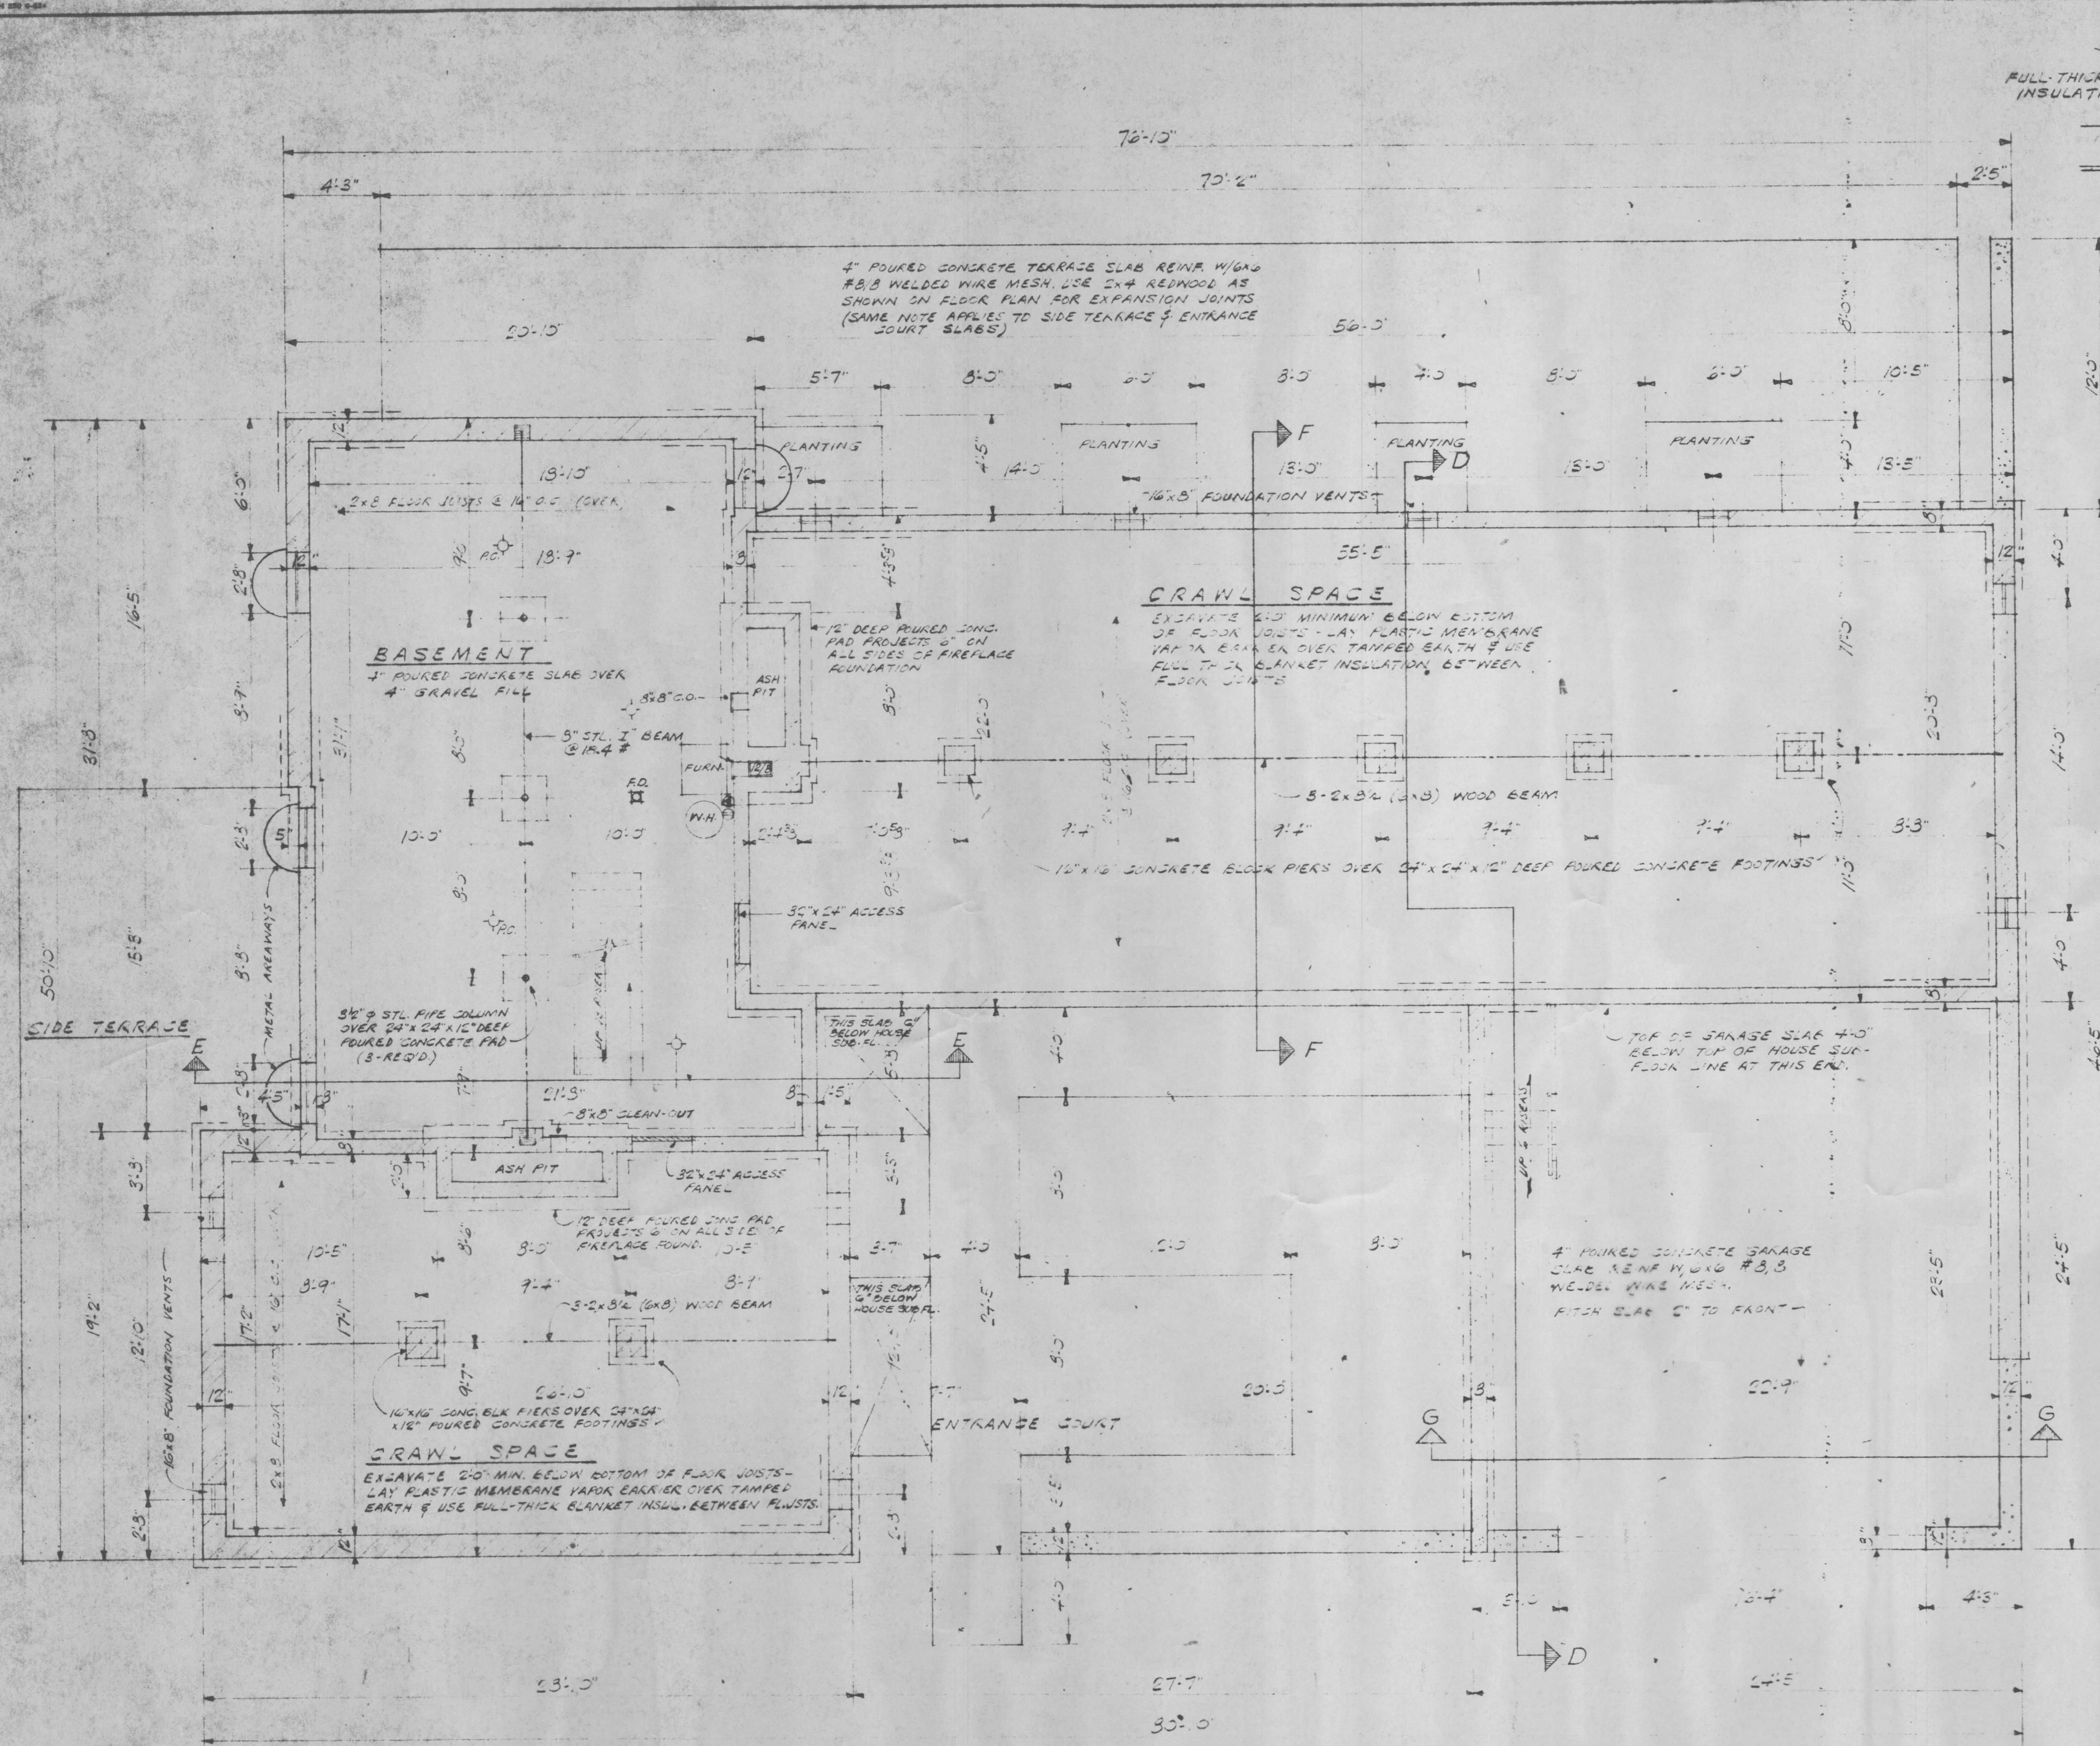

COPYRIGHT HOME PLANNERS, INC. MCMXLIX

PRELIMINARY	ISSUED FOR	DATE	REVISIONS BY	DATE
CHECKED	PRELIMINARY			
APPROVED	PRODUCTION			
	ERECTION			

**NOTE:** GREAT CARE AND EFFORT HAVE GONE INTO THE CREATION OF THE DESIGN AND ENGINEERING OF THESE PLANS AND BLUEPRINTS. HOWEVER, BECAUSE OF THE IMPOSSIBILITY OF PROVIDING ANY PERSONAL AND OR "ON-THE-SPOT" SUPERVISION, SUPERVISION AND CONTROL OVER THE ACTUAL CONSTRUCTION AND BECAUSE OF THE GREAT VARIANCE IN LOCAL BUILDING CODE REQUIREMENTS AND OTHER LOCAL BUILDING AND WEATHER CONDITIONS, HOME PLANNERS, INC. ASSUMES NO RESPONSIBILITY FOR ANY DAMAGES OR DEFECTS STRUCTURAL FAILURES, DUE TO ANY DIFFERENCES, OMISSIONS OR ERRORS IN THE DESIGN OR BLUEPRINTS. IT IS RECOMMENDED THAT YOU CONSULT A LOCAL ARCHITECT OR ENGINEER OF YOUR CHOICE, AND CHECK WITH YOUR LOCAL BUILDING OFFICIALS, PRIOR TO START OF ACTUAL CONSTRUCTION.