


WEST ELEVATION  
SCALE: 1/8" = 1'-0"

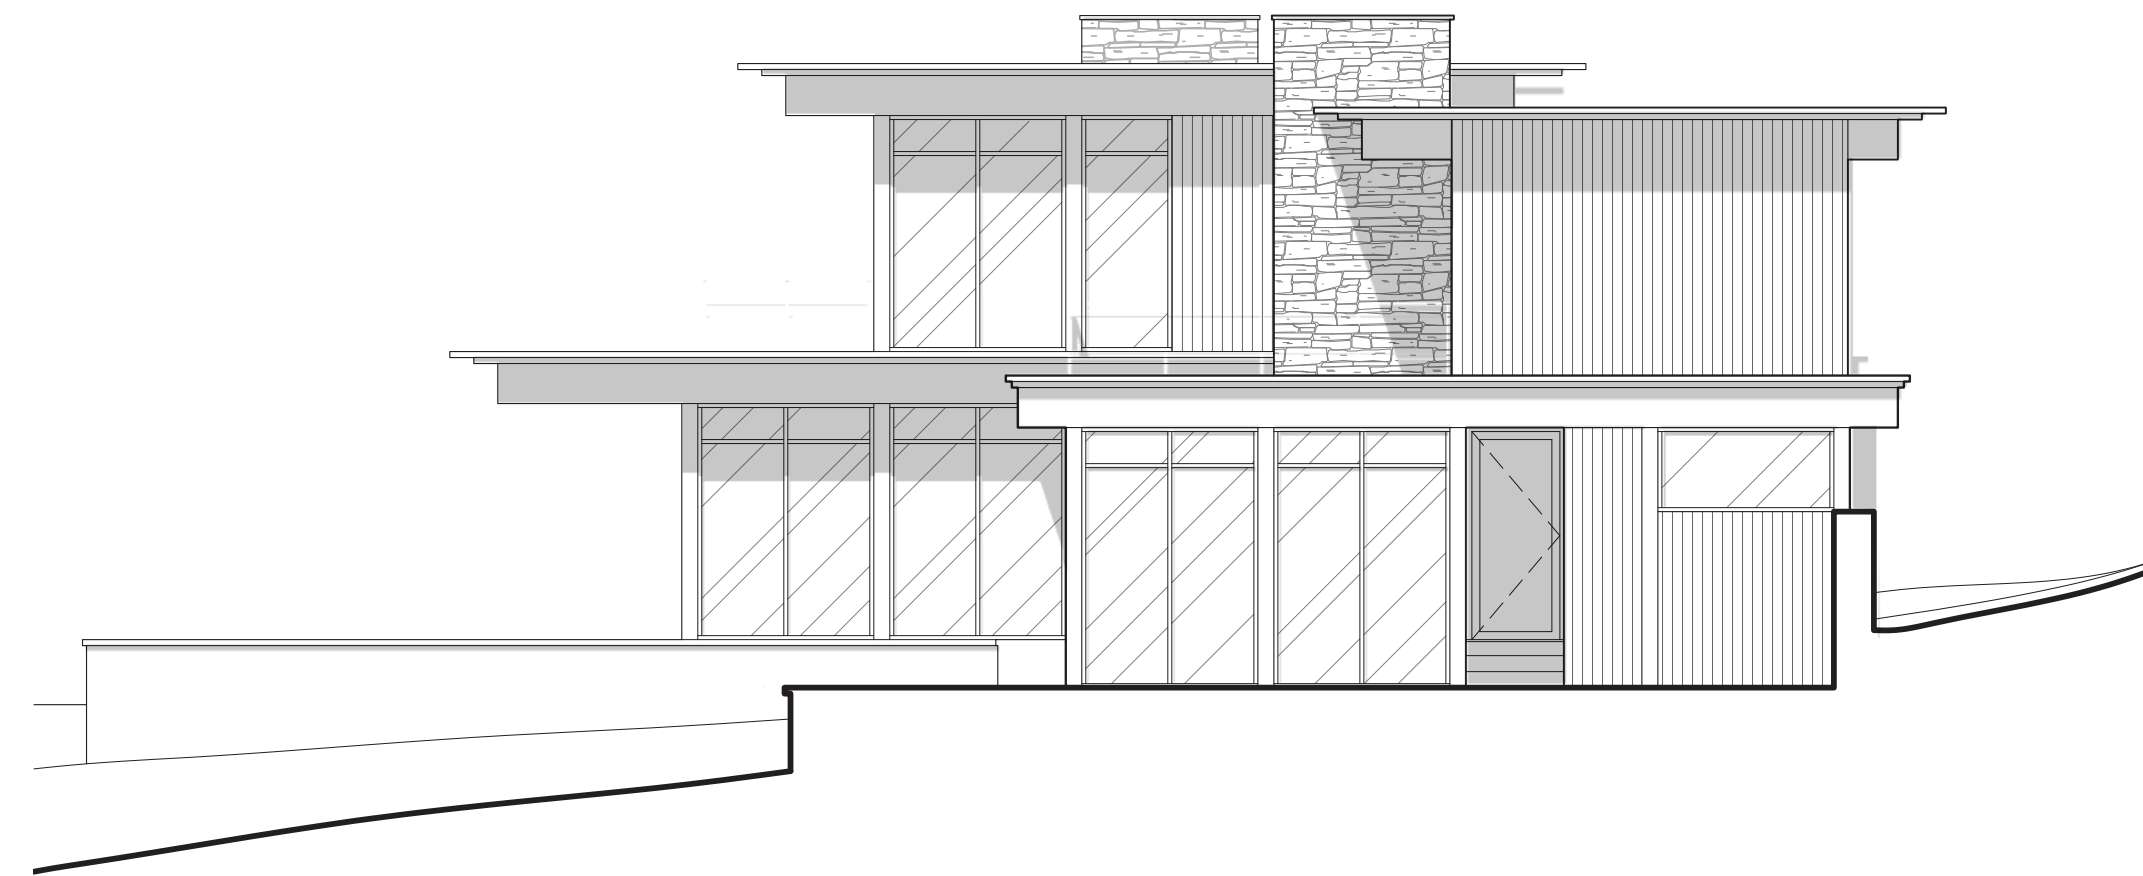

SOUTH ELEVATION  
SCALE: 1/8" = 1'-0"



EAST ELEVATION  
SCALE: 1/8" = 1'-0"



NORTH ELEVATION  
SCALE: 1/8" = 1'-0"

PROPOSED ELEVATIONS (OPTION 2)

**Allee Architecture +  
Design, LLC.**  
52 Main Street  
Millerton, NY 12546  
(860) 435-0640

**VAN  
DOOSSELAERE  
RESIDENCE**  
Lakeville, CT

Scale 1/8" = 1'-0"  
Date 03.03.2022  
Job No. 21-020  
Sheet No.